

RECREATIONAL TRAILS PROGRAM (RTP)

The Legacy Trail – Payne Park
Alderman Segment

GRANT TEAM



Alvimarie Corales
Chief Transportation Planner



Dominic Fantauzzo
Engineering Tech III






Camden Mills
Capital Projects Engineer



Corinne Tucker
Transportation Planner

 LEGEND:



-  PROPOSED ASPHALT PAVEMENT
-  PROPOSED CONCRETE SIDEWALK / PAVEMENT
-  PROPOSED TACTILE WARNING SURFACE

MASTER SITE NOTES:

1. ALL CONSTRUCTION SHALL BE IN ACCORDANCE WITH THE CITY OF SARASOTA REQUIREMENTS.
2. REFER TO PLAN AND PROFILE SHEETS CG-101 THROUGH CG-103 AND ASSOCIATED DETAIL SHEETS FOR DETAILED DRAINAGE AND GRADING DESIGN.
3. REFER TO SHEETS CG-101 THROUGH CG-103 FOR SIGNING AND PAVEMENT MARKING DESIGN.
4. THE CITY OF SARASOTA RIGHT-OF-WAY USE PERMIT, AND NOTICES OF INTENT FOR SMALL OR LARGE CONSTRUCTION PERMITS ARE REQUIRED. CONTRACTOR SHALL PROVIDE EXECUTED COPY OF NOTICE OF INTENT AND STORMWATER POLLUTION PREVENTION PLAN TO THE CITY OF SARASOTA PRIOR TO CONSTRUCTION.
5. EXISTING STORMWATER MANAGEMENT CONVEYANCE EXISTS FOR THE PROJECT CORRIDOR.
6. REFER TO LANDSCAPE AND HARDSCAPE PLANS FOR ASSOCIATED DESIGN FEATURES.
7. PROPOSED UTILITY IMPROVEMENTS ARE LIMITED TO SURFACE ADJUSTMENTS TO ACCOMMODATE TRANSITION GRADING (I.E. EXISTING MANHOLE RING AND COVERS, WATER VALVES, AND EXISTING WATER METER BOXES); NO UTILITY PERMITTING IS ANTICIPATED.



GENERAL NOTES:

1. CONTRACTOR SHALL PROVIDE COORDINATION FOR PRIVATE UTILITY ADJUSTMENTS (GAS, VERIZON, COMCAST, FPL, ETC.) ASSOCIATED WITH PROPOSED IMPROVEMENTS.
2. CONTRACTOR SHALL MAINTAIN FUNCTION OF EXISTING INFRASTRUCTURE THROUGHOUT THE DURATION OF CONSTRUCTION AND SHALL PROVIDE TEMPORARY MEASURES TO ASSURE SYSTEM FUNCTION.
3. THE PARK AND ADJACENT STREETS SHALL REMAIN OPERATIONAL WITH LIMITED LANE CLOSURES FOR SPECIALTY CONSTRUCTION AND CLEAN-UP. THE CONTRACTOR SHALL PROVIDE A SITE SITE SPECIFIC MOT PLAN THAT SHALL ADDRESS ANY LANE CLOSURES DURING APPROPRIATE PHASES. ALL LANE CLOSURES SHALL BE APPROVED BY THE CITY OF SARASOTA 48 HOURS IN ADVANCE.

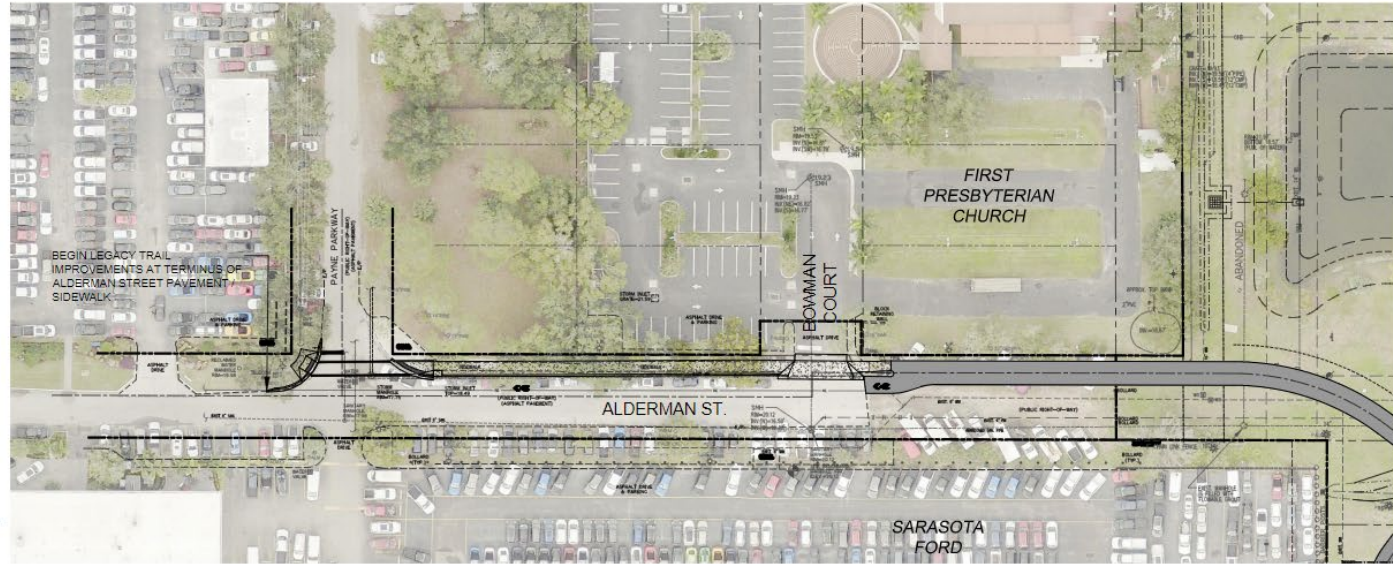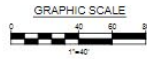

FOR CONTINUATION SEE BELOW

FOR CONTINUATION SEE ABOVE

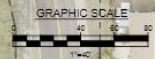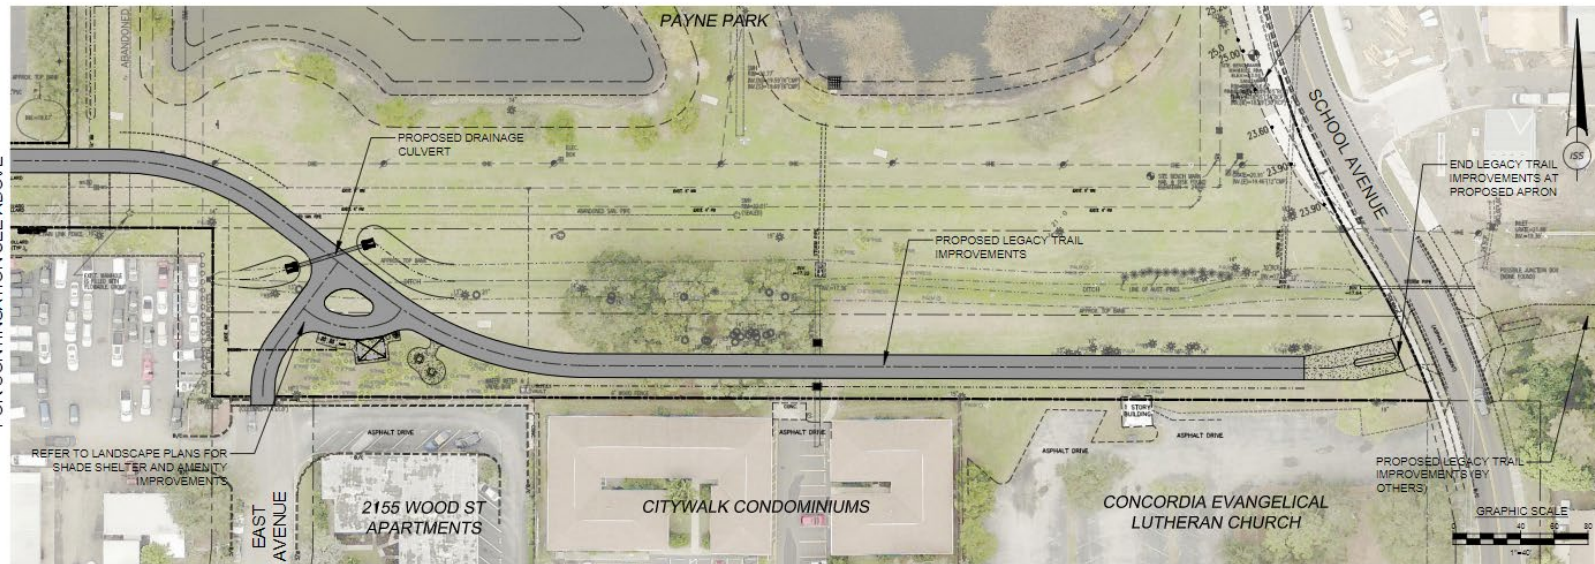

CONSTRUCTION PLANS:
LEGACY TRAIL - PAYNE PARK
 SARASOTA, FLORIDA
 CITY OF SARASOTA, FLORIDA PUBLIC WORKS DEPARTMENT

PROJECT NO.	2021-11
SCALE	1"=40'
DATE	SEPTEMBER 2021
DRAWN BY	ISS
ISSUED	

REVISIONS	

MASTER SITE PLAN

INFRASTRUCTURE SOLUTION SERVICES
 Civil Engineering Consultants
 7319 Merchant Court, Suite B
 Sarasota, Florida 34240
 Phone: (941) 526-0813
 EB# 29992

dwja
 LANDSCAPE ARCHITECTS
 DAVID W. JOHNSTON
 ASSOCIATES
 833 SOUTH ORANGE AVE., SUITE 202
 SARASOTA, FLORIDA 34208
 (941) 556-1122

SEPTIM W. HOWELL
 PROFESSIONAL ENGINEER
 STATE OF FLORIDA LICENSE NO. 12820
 THIS PLAN HAS BEEN DIGITALLY SIGNED AND SEALED BY SEPTIM W. HOWELL, P.E., ON (DATE) PRINTED COPIES OF THIS DOCUMENT ARE NOT VALID UNLESS THE SIGNATURE MUST BE VERIFIED ON ANY ELECTRONIC COPIES.

SHEET NO.
CM-101


RECREATIONAL TRAILS PROGRAM

- The Recreational Trails Program is a federally funded competitive grant program that provides financial assistance to agencies of city, county, state or federal governments, and organizations, approved by the state, or state and federally recognized Indian tribal governments, for the development of recreational trails, trailheads and trailside facilities.
- The program has been shifted from the Office of Greenways and Trails to DEP's Land and Recreation Grants Section within the Division of State Lands.



PROGRAM INFORMATION

- Opens February 1, closes March 1
- Different application categories
 - Non-motorized Trails = \$400,000
 - Mixed Use Trail = \$500,000
 - Motorized Trail = \$1,000,000
- Different Match Ratio
 - 80 : 20
 - 60 : 40
 - 50 : 50

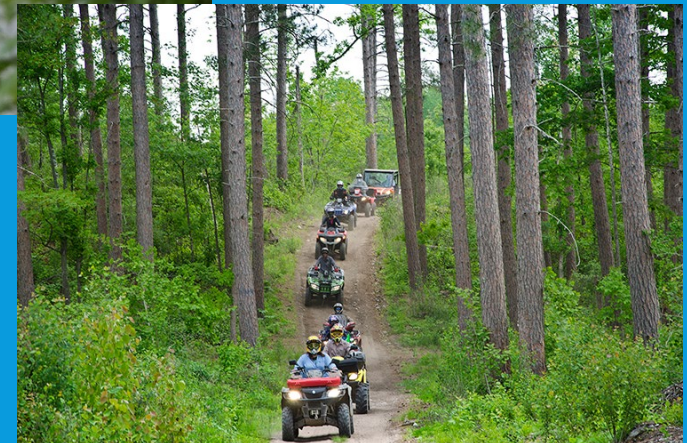

COORDINATION WITH STATE PLANS

State Comprehensive Outdoor Recreation Plan (SCORP)



- Goal 1-2 : Increase the number of recreation facilities, programs and opportunities in urban areas and rural communities
- Goal 2-2 : Improve universal accessibility on all public lands.
- Goal 2-5 : Promote local parks and trails, along with neighborhood and regional connectivity.

Florida Greenways and Trails Plan 2019-2023


- Goal 1 : Delineate Regional Systems
- Goal 4 : Establish Partnerships and Engage Stakeholders

THE LEGACY TRAIL

- 19.6 Mile Multi-Use Trail
- Extends from Venice to Sarasota
- November 2018: County voters approved a bond referendum to extend The Legacy Trail north along the existing rail corridor to Payne Park in downtown Sarasota

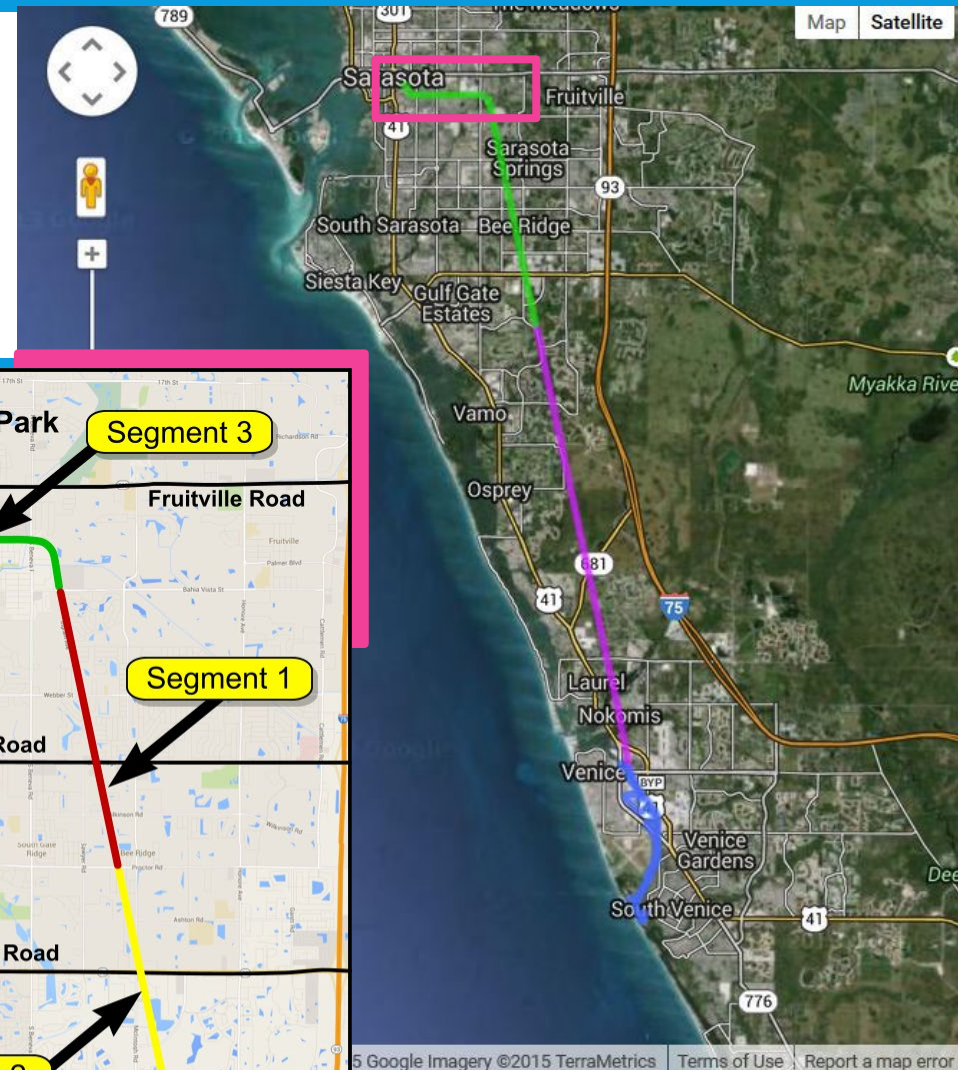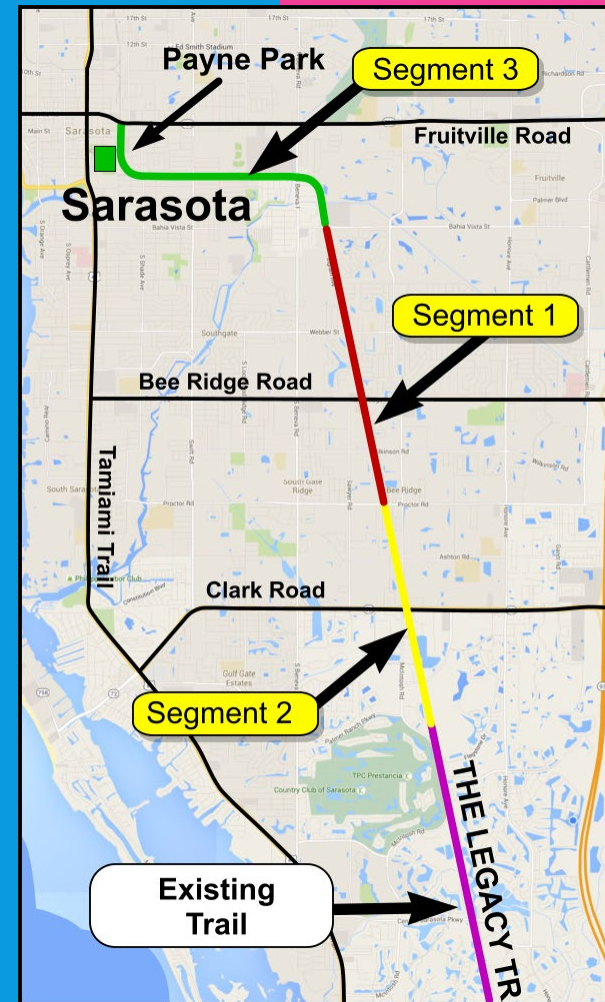

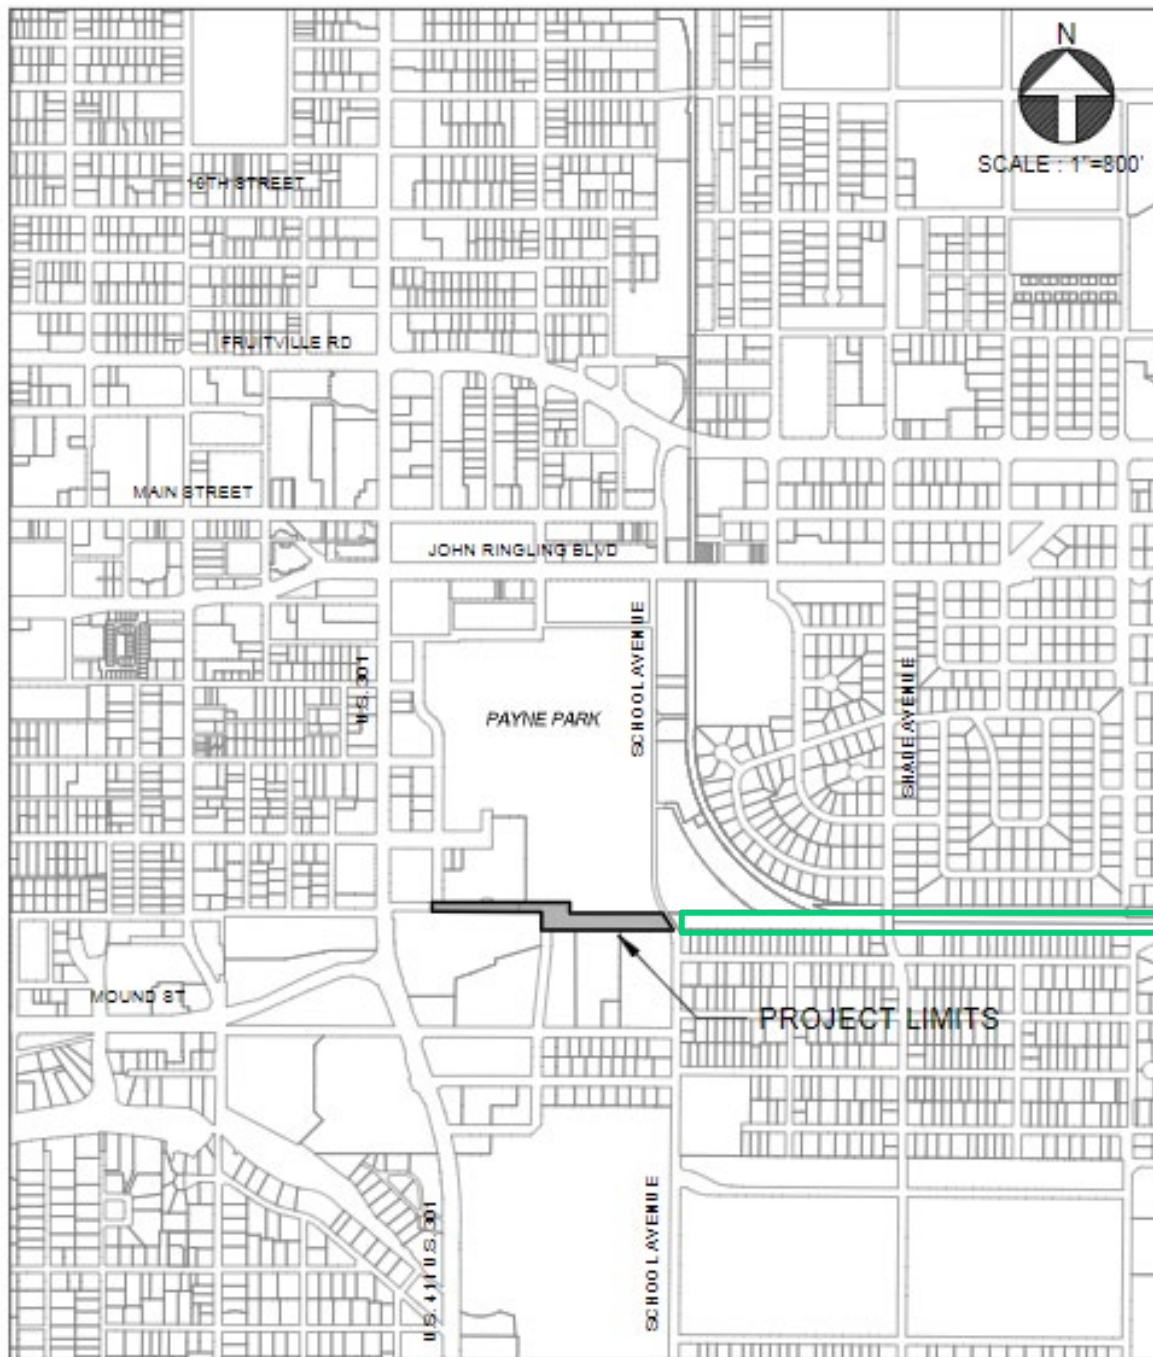


THE LEGACY TRAIL PAYNE PARK



• Project Description

- Extension of the Legacy Trail through the South edge of Payne Park, and the North side of Alderman Street extending to Payne Parkway.
- The work generally includes the installation and/or modification of the stormwater management system, water service, pavement, sidewalks, curbing, 1 shelter, site furnishings, signage, landscaping, irrigation, hardscaping, area lights, utility coordination, frisbee golf relocation, welcome center, restoration of disturbed work areas and all related work.

 LEGEND:



-  PROPOSED ASPHALT PAVEMENT
-  PROPOSED CONCRETE SIDEWALK / PAVEMENT
-  PROPOSED TACTILE WARNING SURFACE

MASTER SITE NOTES:

1. ALL CONSTRUCTION SHALL BE IN ACCORDANCE WITH THE CITY OF SARASOTA REQUIREMENTS.
2. REFER TO PLAN AND PROFILE SHEETS CG-101 THROUGH CG-103 AND ASSOCIATED DETAIL SHEETS FOR DETAILED DRAINAGE AND GRADING DESIGN.
3. REFER TO SHEETS CG-101 THROUGH CG-103 FOR SIGNING AND PAVEMENT MARKING DESIGN.
4. THE CITY OF SARASOTA RIGHT-OF-WAY USE PERMIT, AND NOTICES OF INTENT FOR SMALL OR LARGE CONSTRUCTION PERMITS ARE REQUIRED. CONTRACTOR SHALL PROVIDE EXECUTED COPY OF NOTICE OF INTENT AND STORMWATER POLLUTION PREVENTION PLAN TO THE CITY OF SARASOTA PRIOR TO CONSTRUCTION.
5. EXISTING STORMWATER MANAGEMENT CONVEYANCE EXISTS FOR THE PROJECT CORRIDOR.
6. REFER TO LANDSCAPE AND HARDSCAPE PLANS FOR ASSOCIATED DESIGN FEATURES.
7. PROPOSED UTILITY IMPROVEMENTS ARE LIMITED TO SURFACE ADJUSTMENTS TO ACCOMMODATE TRANSITION GRADING (I.E. EXISTING MANHOLE RING AND COVERS, WATER VALVES, AND EXISTING WATER METER BOXES); NO UTILITY PERMITTING IS ANTICIPATED.



GENERAL NOTES:

1. CONTRACTOR SHALL PROVIDE COORDINATION FOR PRIVATE UTILITY ADJUSTMENTS (GAS, VERIZON, COMCAST, FPL, ETC.) ASSOCIATED WITH PROPOSED IMPROVEMENTS.
2. CONTRACTOR SHALL MAINTAIN FUNCTION OF EXISTING INFRASTRUCTURE THROUGHOUT THE DURATION OF CONSTRUCTION AND SHALL PROVIDE TEMPORARY MEASURES TO ASSURE SYSTEM FUNCTION.
3. THE PARK AND ADJACENT STREETS SHALL REMAIN OPERATIONAL WITH LIMITED LANE CLOSURES FOR SPECIALTY CONSTRUCTION AND CLEAN-UP. THE CONTRACTOR SHALL PROVIDE A SITE SITE SPECIFIC MOT PLAN THAT SHALL ADDRESS ANY LANE CLOSURES DURING APPROPRIATE PHASES. ALL LANE CLOSURES SHALL BE APPROVED BY THE CITY OF SARASOTA 48 HOURS IN ADVANCE.

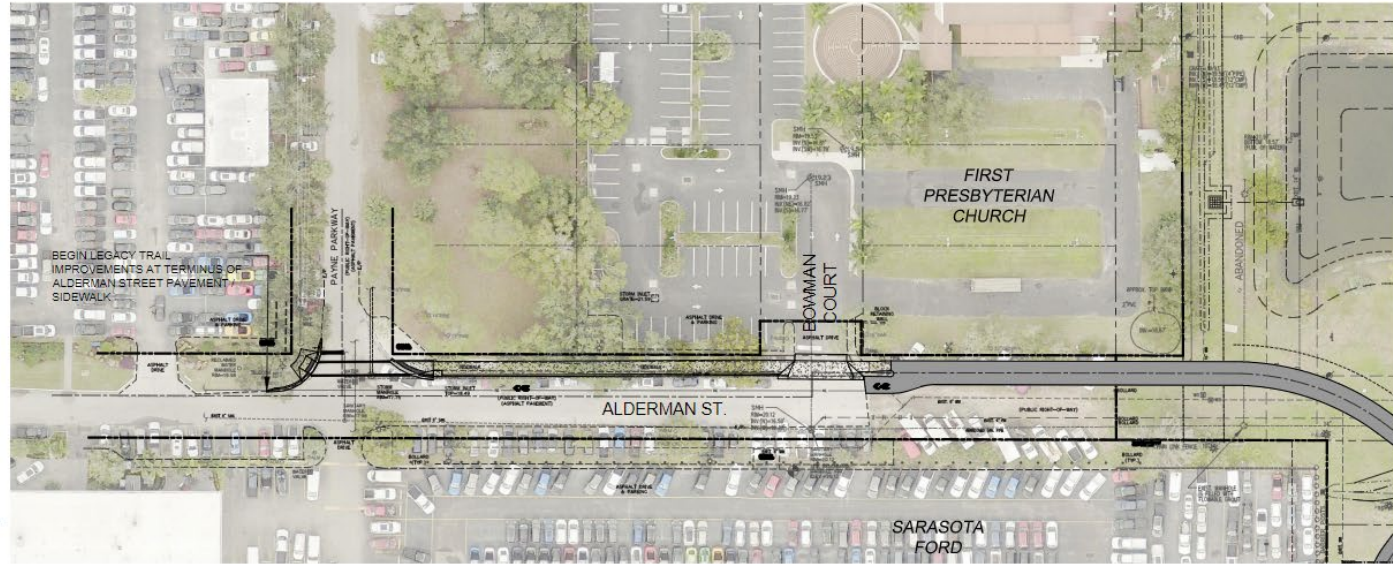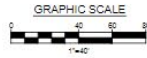

FOR CONTINUATION SEE BELOW

FOR CONTINUATION SEE ABOVE

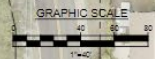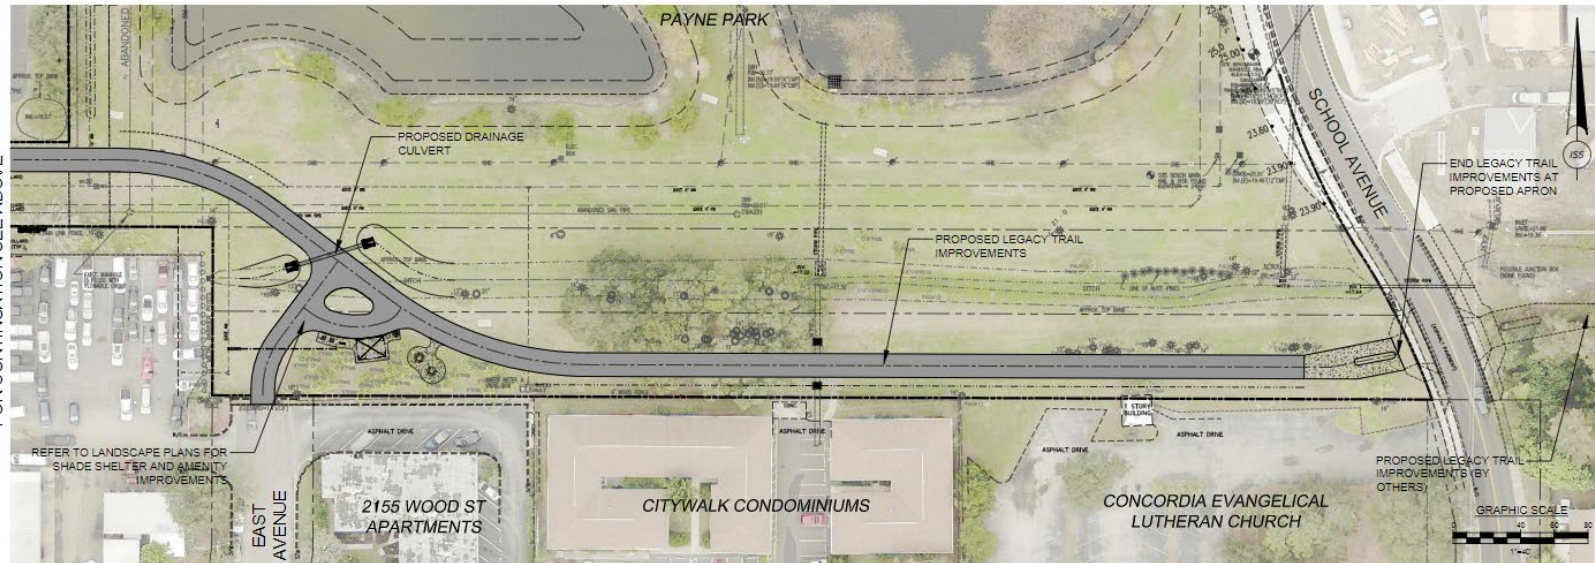

CONSTRUCTION PLANS:
LEGACY TRAIL - PAYNE PARK
 SARASOTA, FLORIDA
 CITY OF SARASOTA, FLORIDA PUBLIC WORKS DEPARTMENT

PROJECT NO.	2021-11
SCALE	1"=40'
DATE	SEPTEMBER 2021
DRAWN BY	ISS
ISSUED	

REVISIONS	

MASTER SITE PLAN


INFRASTRUCTURE SOLUTION SERVICES
 Civil Engineering Consultants
 7319 Merchant Court, Suite B
 Sarasota, Florida 34240
 Phone: (941) 526-0813
 EB# 29992

dwja
 LANDSCAPE ARCHITECTS
 DAVID W. JOHNSTON
 ASSOCIATES
 833 SOUTH ORANGE AVE., SUITE 202
 SARASOTA, FLORIDA 34208
 (941) 556-1122


SEPTIM W. HOWELL
 PROFESSIONAL ENGINEER
 STATE OF FLORIDA LICENSE NO.
 68820; THIS PLAN HAS BEEN
 DIGITALLY SIGNED AND SEALED BY
 SEPTIM W. HOWELL, P.E., ON
 10/24/2021. PRINTED COPIES OF
 THIS DOCUMENT ARE NOT
 VALID FOR USE UNLESS THEY ARE
 SEALED AND THE SIGNATURE
 MUST BE VERIFIED ON ANY
 ELECTRONIC COPIES.

SHEET NO.
CM-101

Legacy Trail Network - Payne Park Alderman MURT

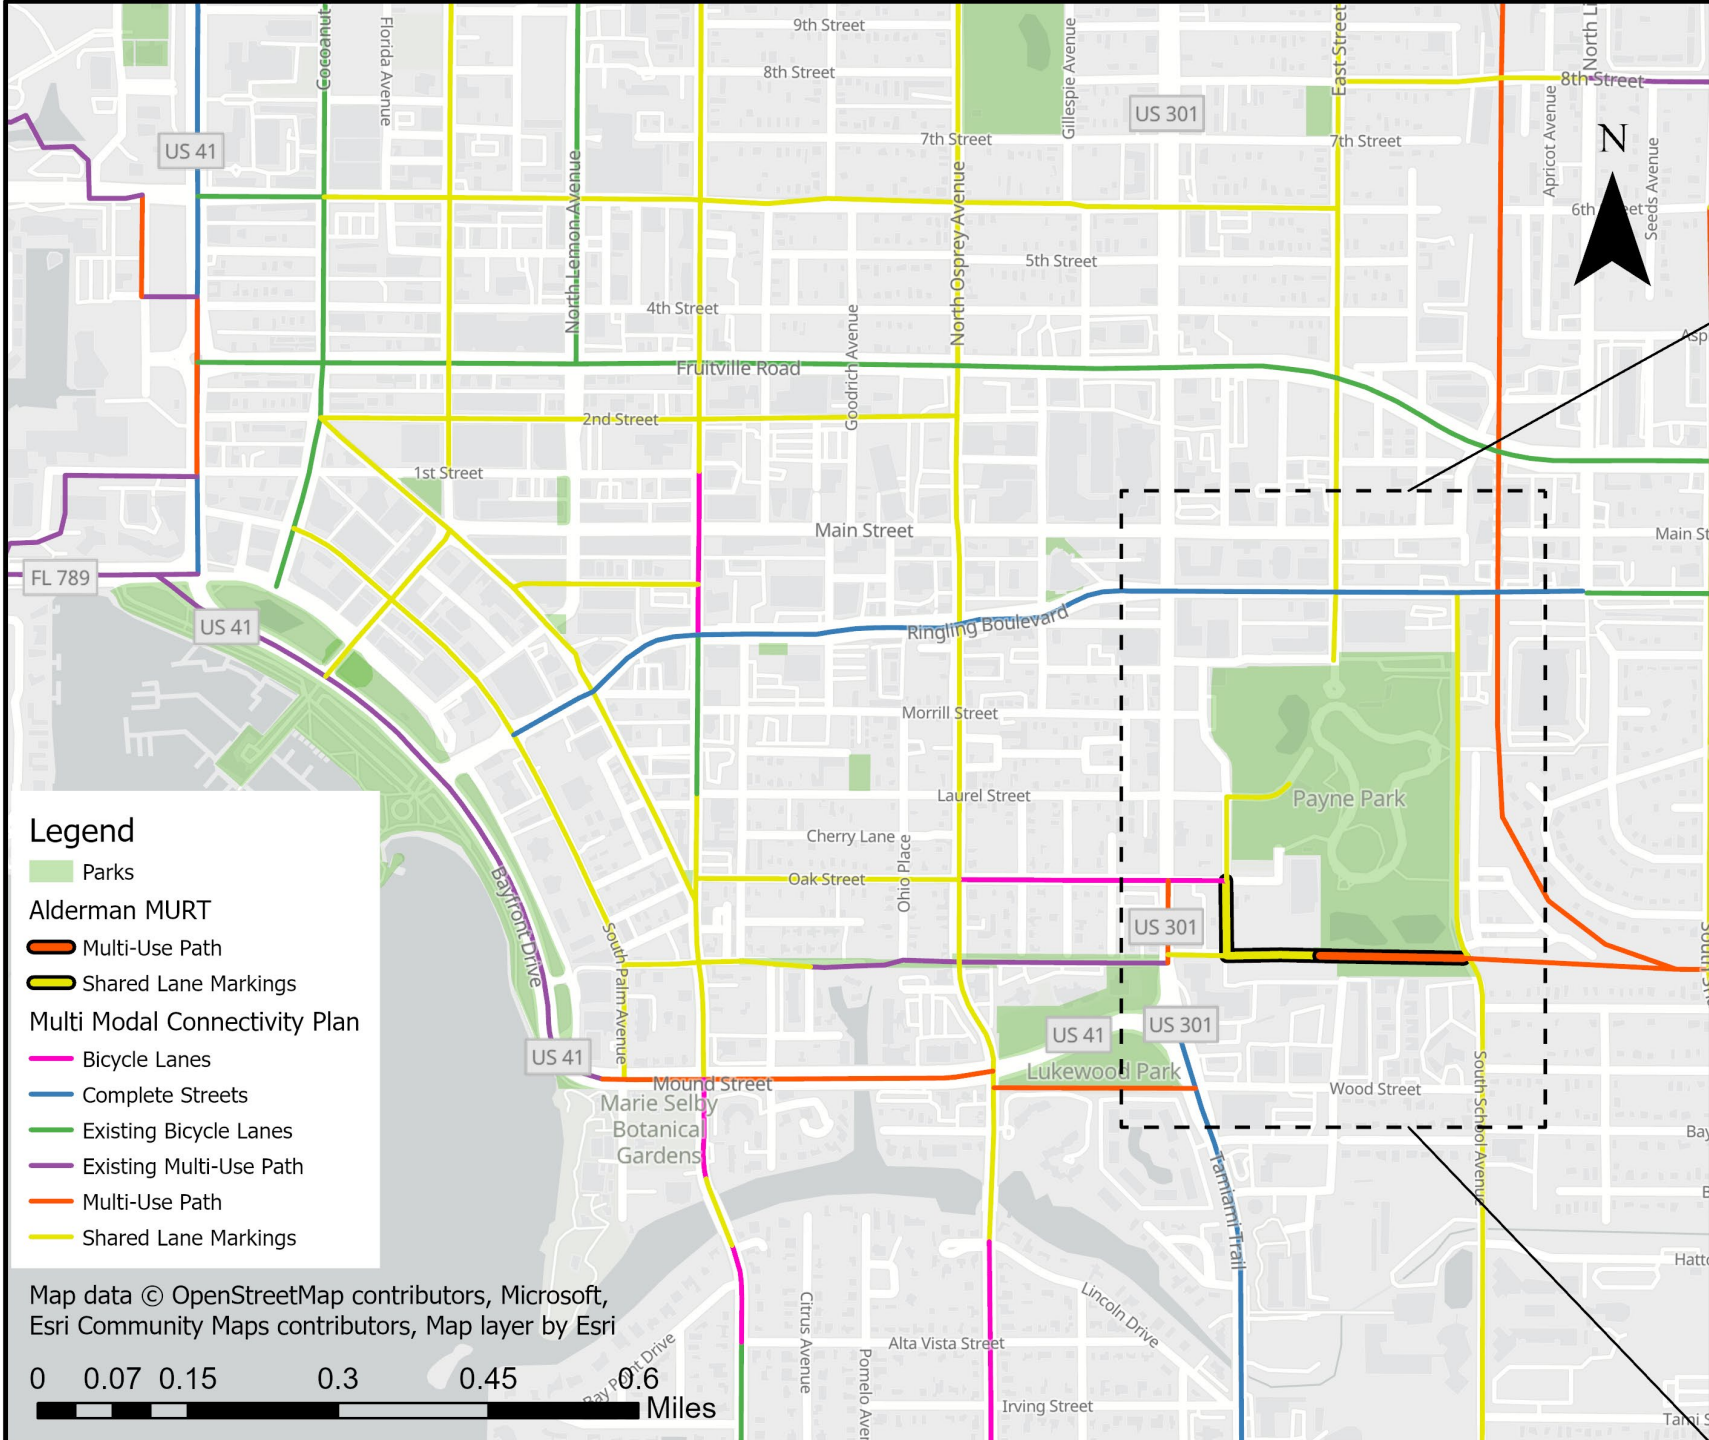

Legacy Trail Network - Payne Park Alderman MURT

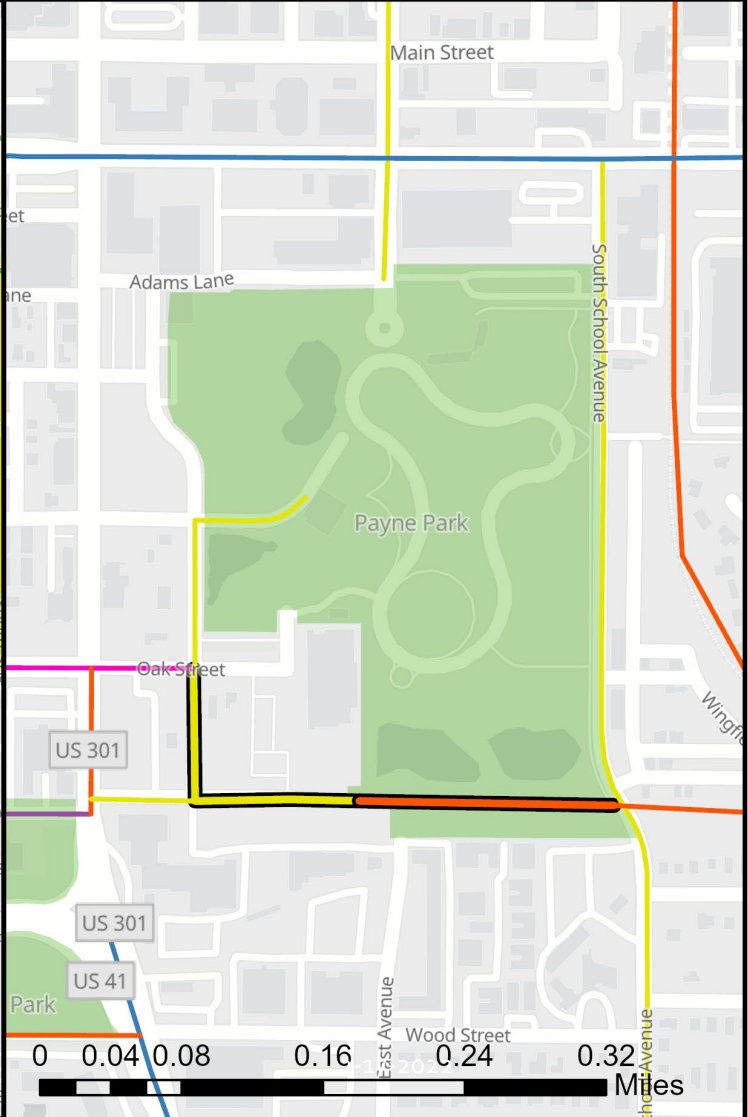

Legend

- Parks
- Alderman MURT**
- ▬ Multi-Use Path
- ▬ Shared Lane Markings
- Multi Modal Connectivity Plan**
- ▬ Bicycle Lanes
- ▬ Complete Streets
- ▬ Existing Bicycle Lanes
- ▬ Existing Multi-Use Path
- ▬ Multi-Use Path
- ▬ Shared Lane Markings

Map data © OpenStreetMap contributors, Microsoft, Esri Community Maps contributors, Map layer by Esri




TRAIL CONNECTIONS & LETTERS OF SUPPORT

- Connects with the Florida Greenways and Trails 2019 – 2023 Priority Trails Map
- Office of Greenways and Trails
- Friends of The Legacy Trail
- Sarasota/Manatee MPO
- Neighborhoods



SUBMISSION DETAILS

- Mixed Use Trail = \$500,000
- 60/40 match = \$375,000
- Total project cost = \$875,000
- Public Meeting in February
- Submission deadline closes March 1

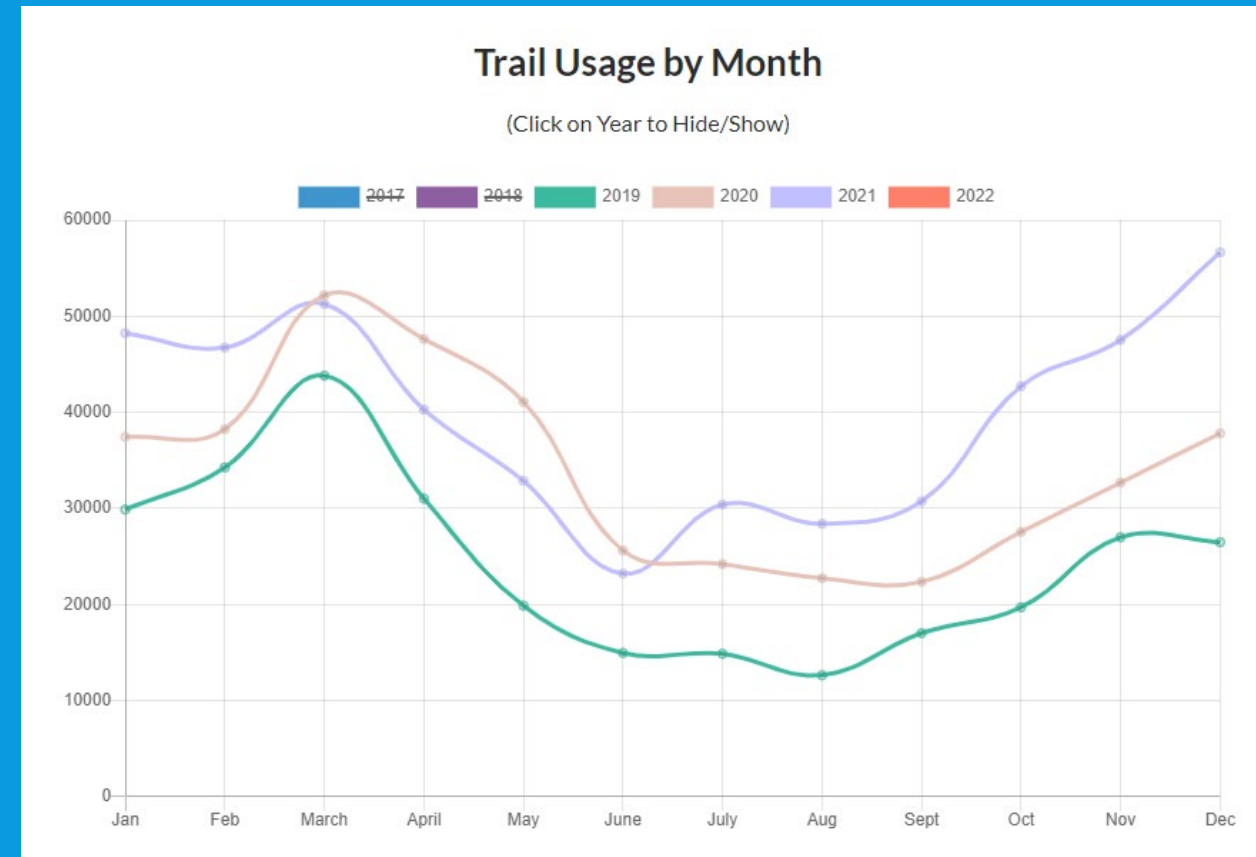

The Legacy Trail usage is expected to increase with the extension into Payne Park and connecting to neighborhoods in the City of Sarasota.

2-17-2022

QUESTIONS?

Contact Information

Corinne Tucker, corinne.tucker@sarasotaFL.gov