



**CITY OF SARASOTA**  
**PLANNING DEPARTMENT**  
**CONCEPT PLANS**  
**10TH STREET & BOULEVARD OF THE ARTS**

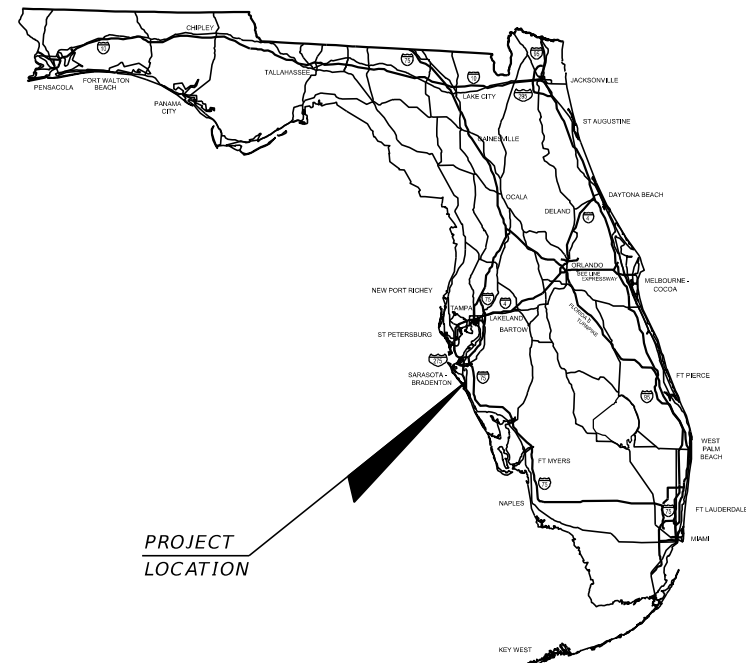


**INDEX OF ROADWAY PLANS**

SHEET NO.	SHEET DESCRIPTION
1	KEY SHEET
2 - 3	TYPICAL SECTION SHEETS
4	PROJECT LAYOUT
5 - 16	ROADWAY PLAN SHEETS
17	LEMON DETAIL SHEET
18 - 19	CROSS SECTION SHEETS

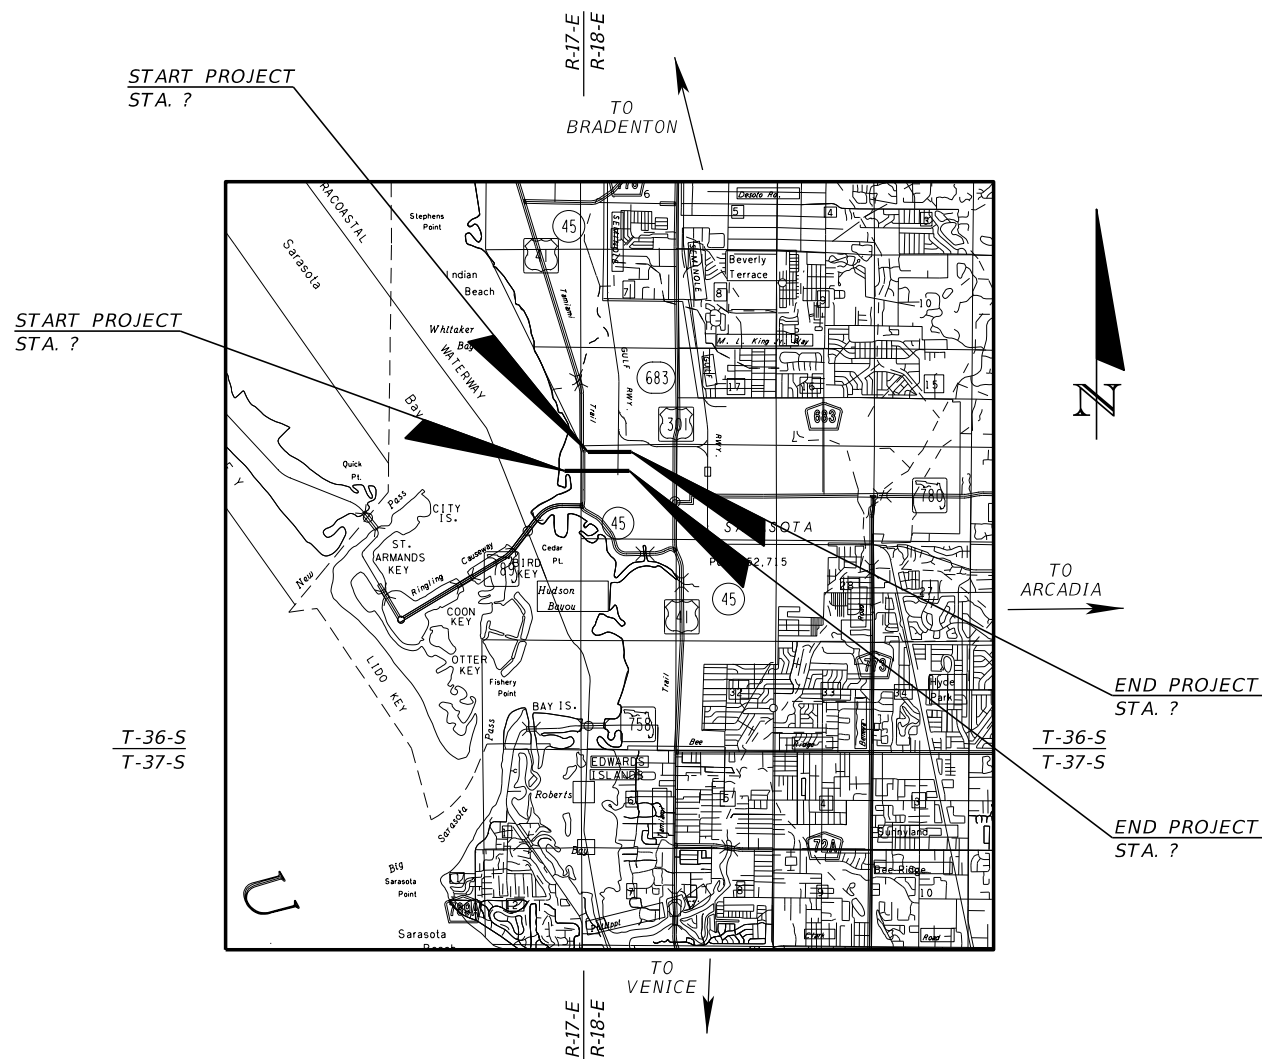

**ROADWAY SHOP DRAWINGS  
TO BE SUBMITTED TO:**  
**GARY J. NADEAU, P.E.**  
P.E. No.: 49629  
1777 MAIN STREET, SUITE 200  
SARASOTA FL 34236  
(941) 379-7600  
CERTIFICATE OF AUTHORIZATION NO.: 696

**PLANS PREPARED BY:**  
**Kimley»Horn**  
1777 MAIN STREET, SUITE 200  
SARASOTA, FL 34236  
PHONE (941) 379-7600

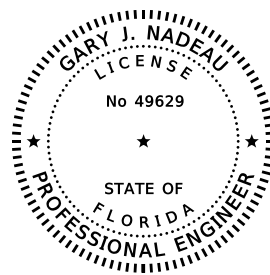

THIS ITEM HAS BEEN DIGITALLY  
SIGNED AND SEALED BY

ON THE DATE ADJACENT TO THE SEAL  
PRINTED COPIES OF THIS DOCUMENT ARE  
NOT CONSIDERED SIGNED AND SEALED  
AND THE SIGNATURE MUST BE VERIFIED  
ON ANY ELECTRONIC COPIES.

KIMLEY-HORN AND ASSOCIATES, INC.  
1777 MAIN STREET, SUITE 200  
SARASOTA, FL 34236  
GARY J. NADEAU, P.E. NO. 49629

**GOVERNING DESIGN STANDARDS:**  
Florida Department of Transportation, FY 2022-23 Design Standards eBook (DSeB)  
and applicable Design Standards Revision (DSRs) at the following website:  
<http://www.fdot.gov/roadway/DesignStandards/Standards.shtm>


NOTE: THE SCALE OF THESE PLANS MAY  
HAVE CHANGED DUE TO REPRODUCTION.




**GOVERNING STANDARD SPECIFICATIONS:**  
Florida Department of Transportation, JULY 2022 Standard Specifications  
for Road and Bridge Construction at the following website:  
<http://www.fdot.gov/programmanagement/Implemented/SpecBooks>

CONSTRUCTION CONTRACT NO.	FISCAL YEAR	SHEET NO.
T.B.D.	23	1

THE OFFICIAL RECORD OF THIS SHEET IS THE ELECTRONIC FILE DIGITALLY SIGNED AND SEALED UNDER RULE 61G15-23.004, F.A.C.

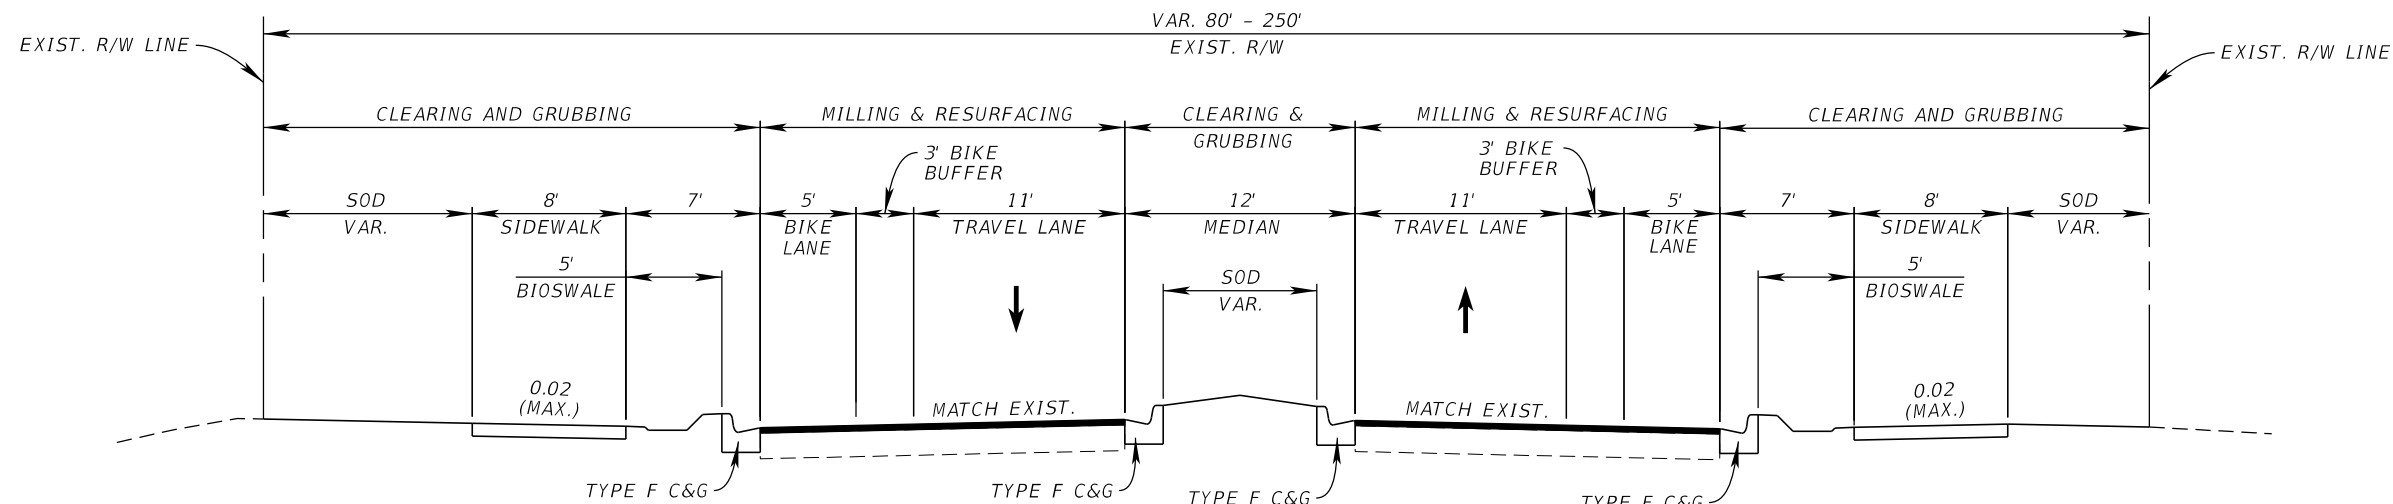

10TH STREET  
EAST OF TAMIAMI TRAIL (SR 45/US41)

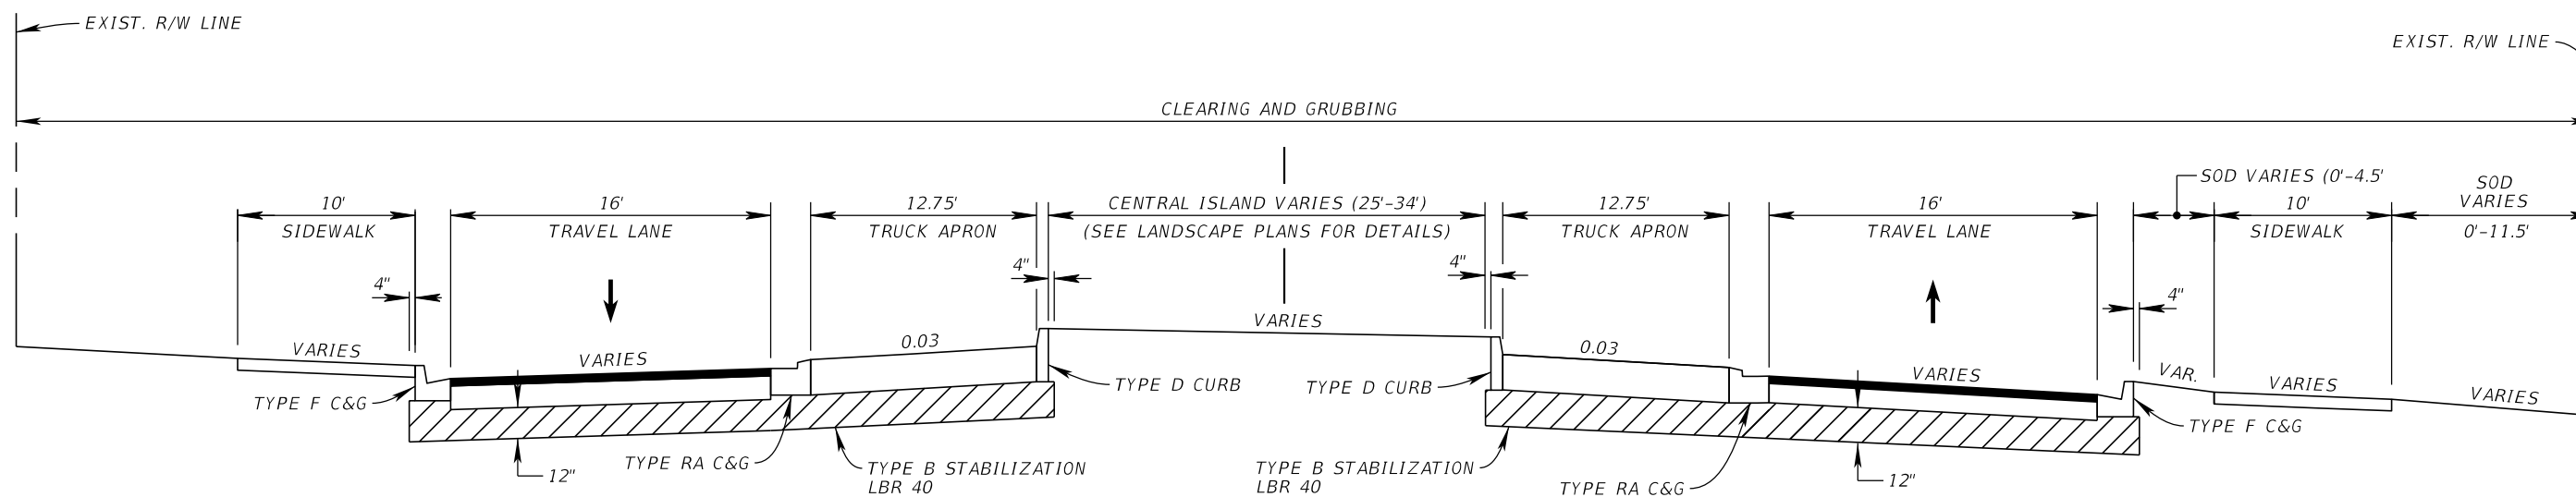

10TH STREET AND ORANGE AVENUE  
ROUNDAABOUT

\*MILL EXISTING ASPHALT IN NORTHBOUND TRAVEL LANES WHERE OVERBUILD IS CALLED FOR IN TYPICAL. SEE PLANS FOR MILLING AND RESURFACING LIMITS ALONG BROADWAY STREET.

**NEW CONSTRUCTION (ROUNDAABOUT)**

OPTIONAL BASE GROUP 6  
STRUCTURAL COURSE SP-9.5 (TRAFFIC B) (2") (PG 76-22)  
FRICTION COURSE SP-9.5 (TRAFFIC B) (1.5") (PG 76-22)

**MILLING & RESURFACING**

OPTIONAL BASE GROUP 6 WITH  
TYPE S-1 STRUCTURAL COURSE (3")  
AND FRICTION COURSE FC-3 (1")

REVISIONS			
DATE	DESCRIPTION	DATE	DESCRIPTION


**Kimley»Horn**  
GARY J. NADEAU, P.E.  
P.E. LICENSE NUMBER: 49629  
1777 MAIN STREET, SUITE 200  
SARASOTA, FL 34236  
(941) 379-7600

CITY OF SARASOTA  
10TH STREET &  
BOULEVARD OF THE ARTS


TYPICAL SECTIONS  
10TH STREET

SHEET NO.  
2

THE OFFICIAL RECORD OF THIS SHEET IS THE ELECTRONIC FILE DIGITALLY SIGNED AND SEALED UNDER RULE 61G15-23.004, F.A.C.

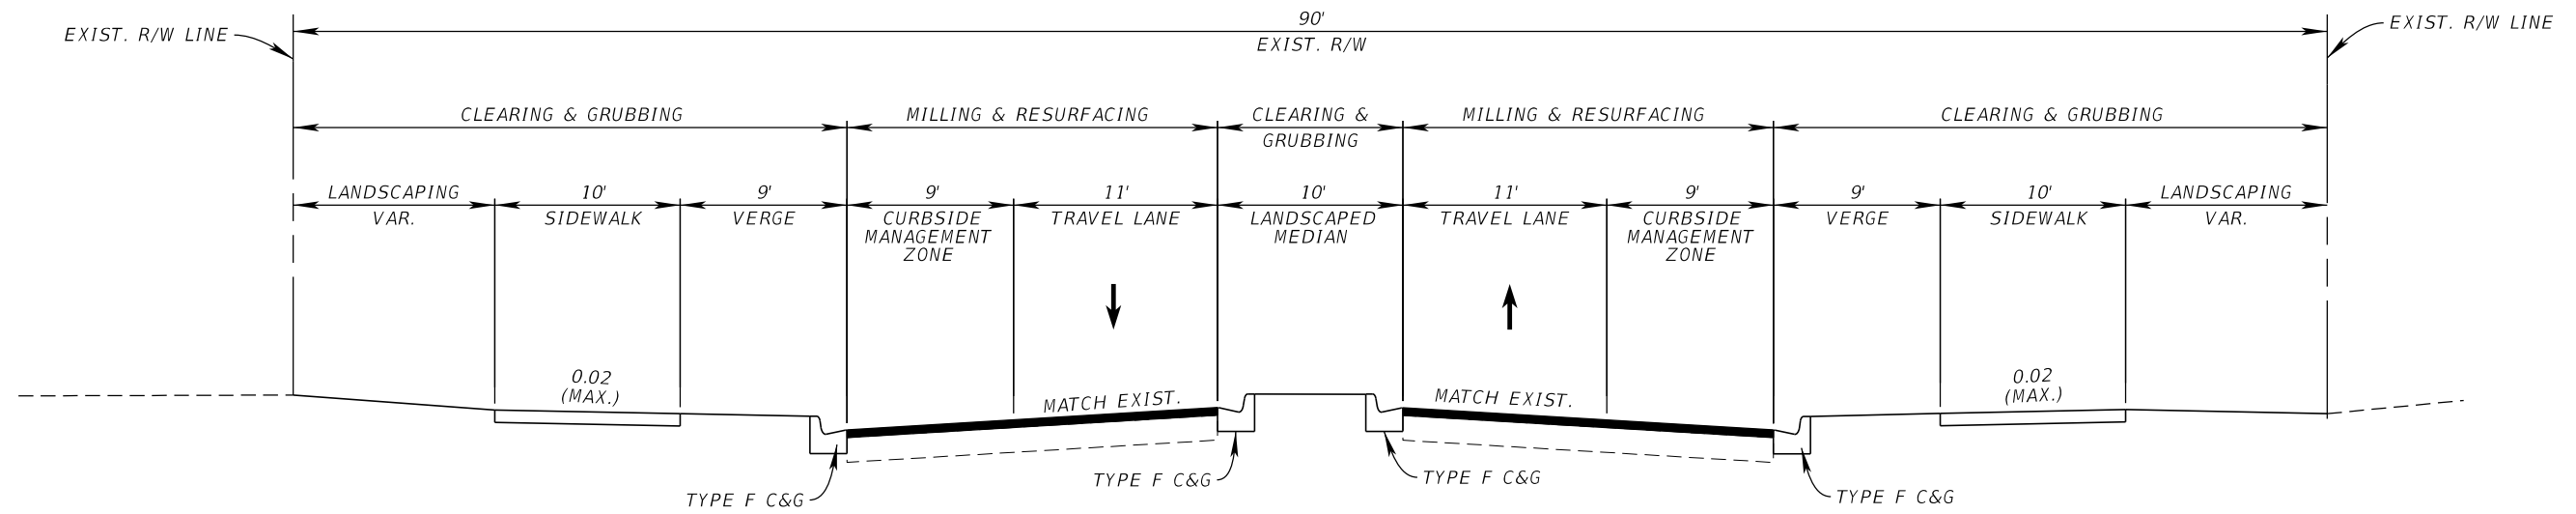

BOULEVARD OF THE ARTS  
WEST OF TAMIAMI TRAIL (SR 45/US41)

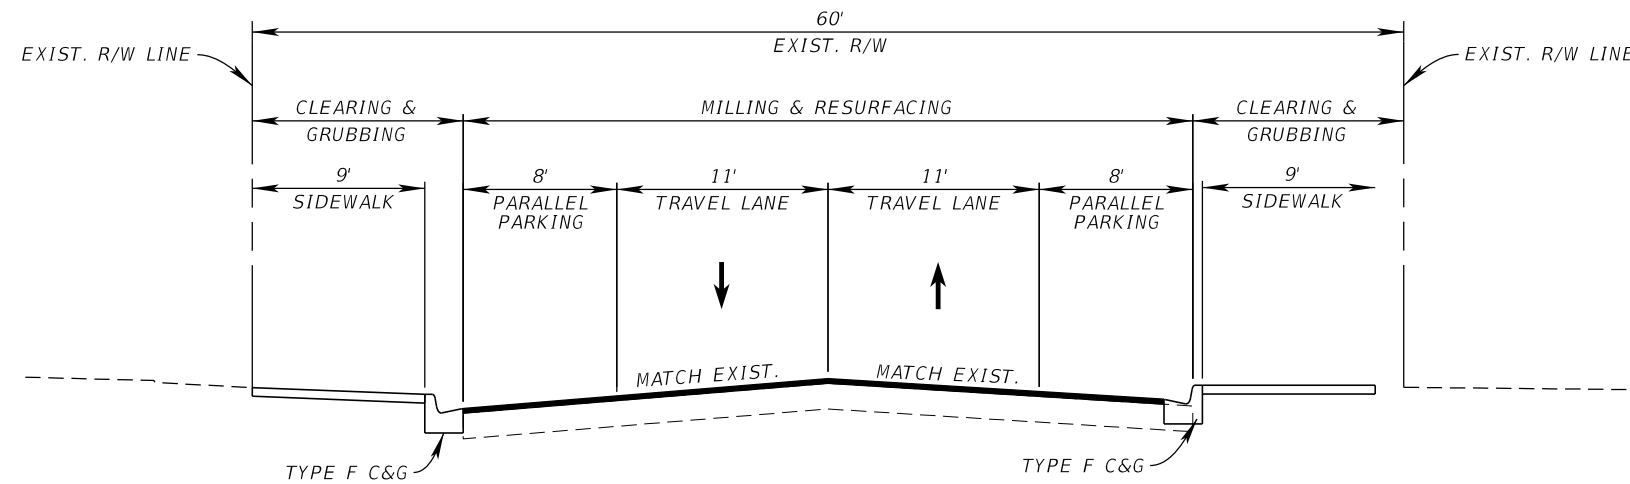

BOULEVARD OF THE ARTS  
EAST OF TAMIAMI TRAIL (SR 45/US41)

**MILLING & RESURFACING**  
OPTIONAL BASE GROUP 6 WITH  
TYPE S-1 STRUCTURAL COURSE (3")  
AND FRICTION COURSE FC-3 (1")

REVISIONS			
DATE	DESCRIPTION	DATE	DESCRIPTION



**Kimley»Horn**  
GARY J. NADEAU, P.E.  
P.E. LICENSE NUMBER: 49629  
1777 MAIN STREET, SUITE 200  
SARASOTA, FL 34236  
(941) 379-7600

CITY OF SARASOTA  
10TH STREET &  
BOULEVARD OF THE ARTS

**TYPICAL SECTION**  
**BOULEVARD OF THE ARTS**

SHEET NO.  
3

THE OFFICIAL RECORD OF THIS SHEET IS THE ELECTRONIC FILE DIGITALLY SIGNED AND SEALED UNDER RULE 61G15-23.004, F.A.C.

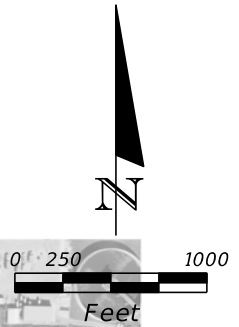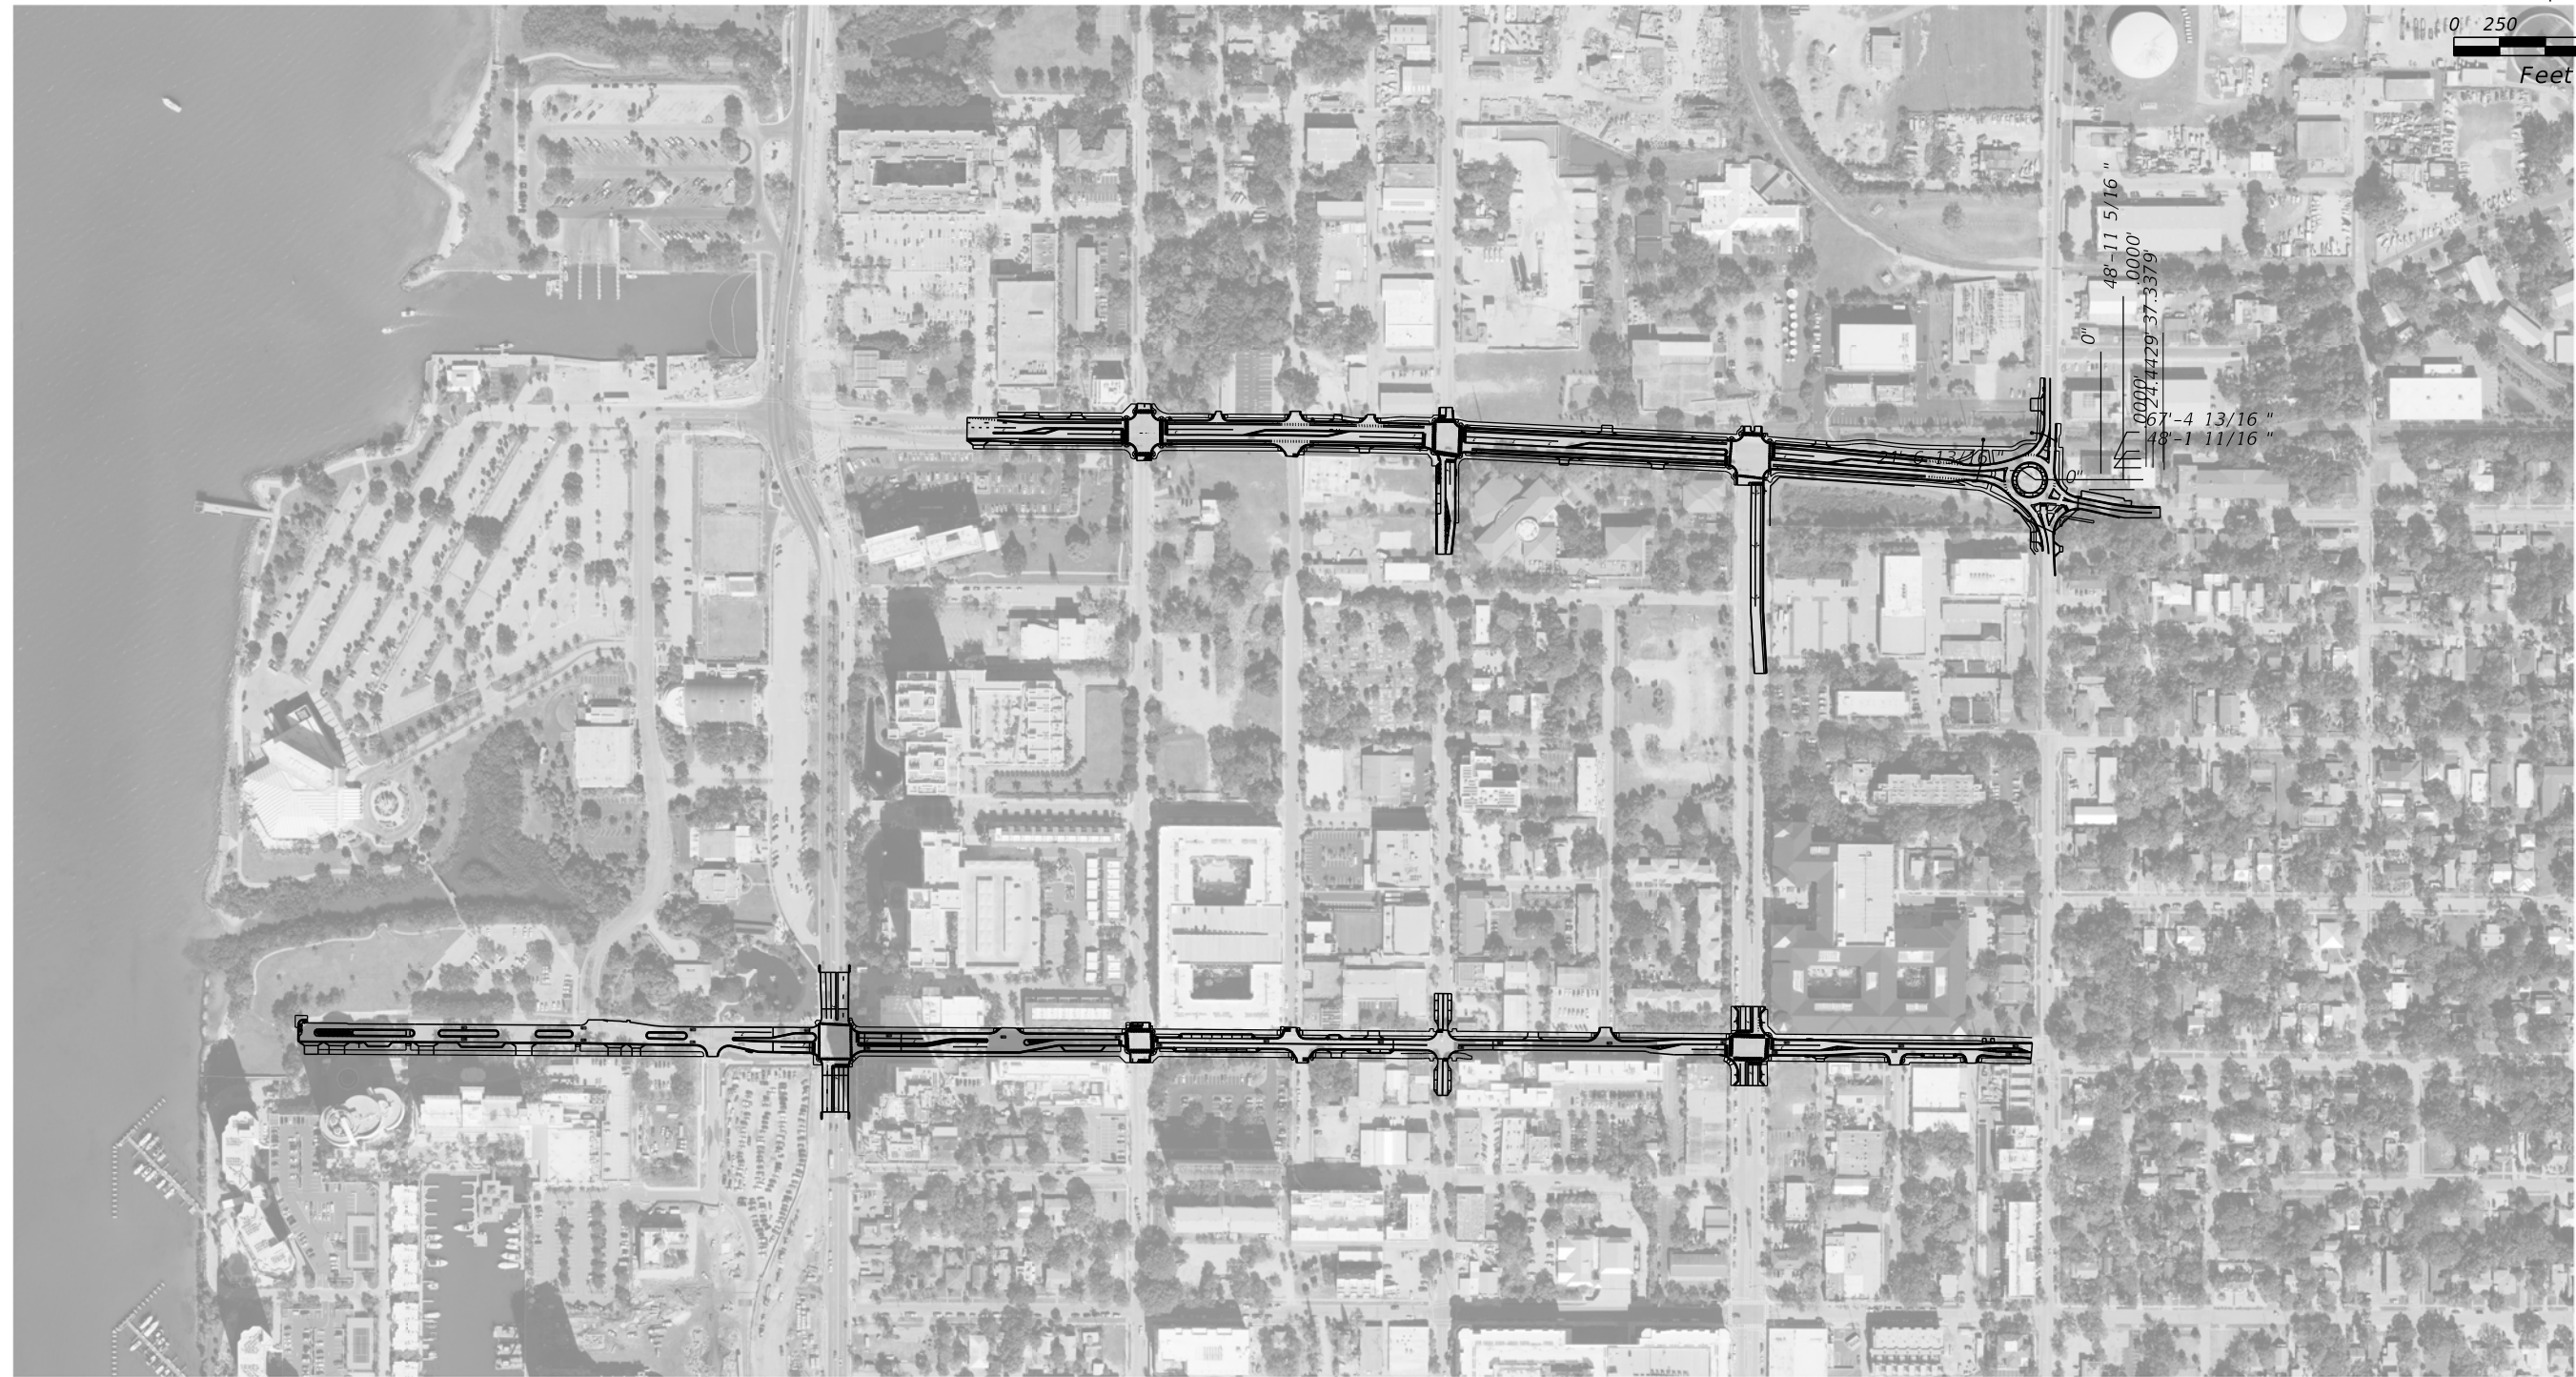

REVISIONS	
DATE	DESCRIPTION


**Kimley»Horn**  
GARY J. NADEAU, P.E.  
 P.E. LICENSE NUMBER: 49629  
 1777 MAIN STREET, SUITE 200  
 SARASOTA, FL 34236  
 (941) 379-7600

CITY OF SARASOTA  
 10TH STREET &  
 BOULEVARD OF THE ARTS

*PROJECT LAYOUT*

SHEET NO.  
 4

THE OFFICIAL RECORD OF THIS SHEET IS THE ELECTRONIC FILE DIGITALLY SIGNED AND SEALED UNDER RULE 61G15-23.004, F.A.C.

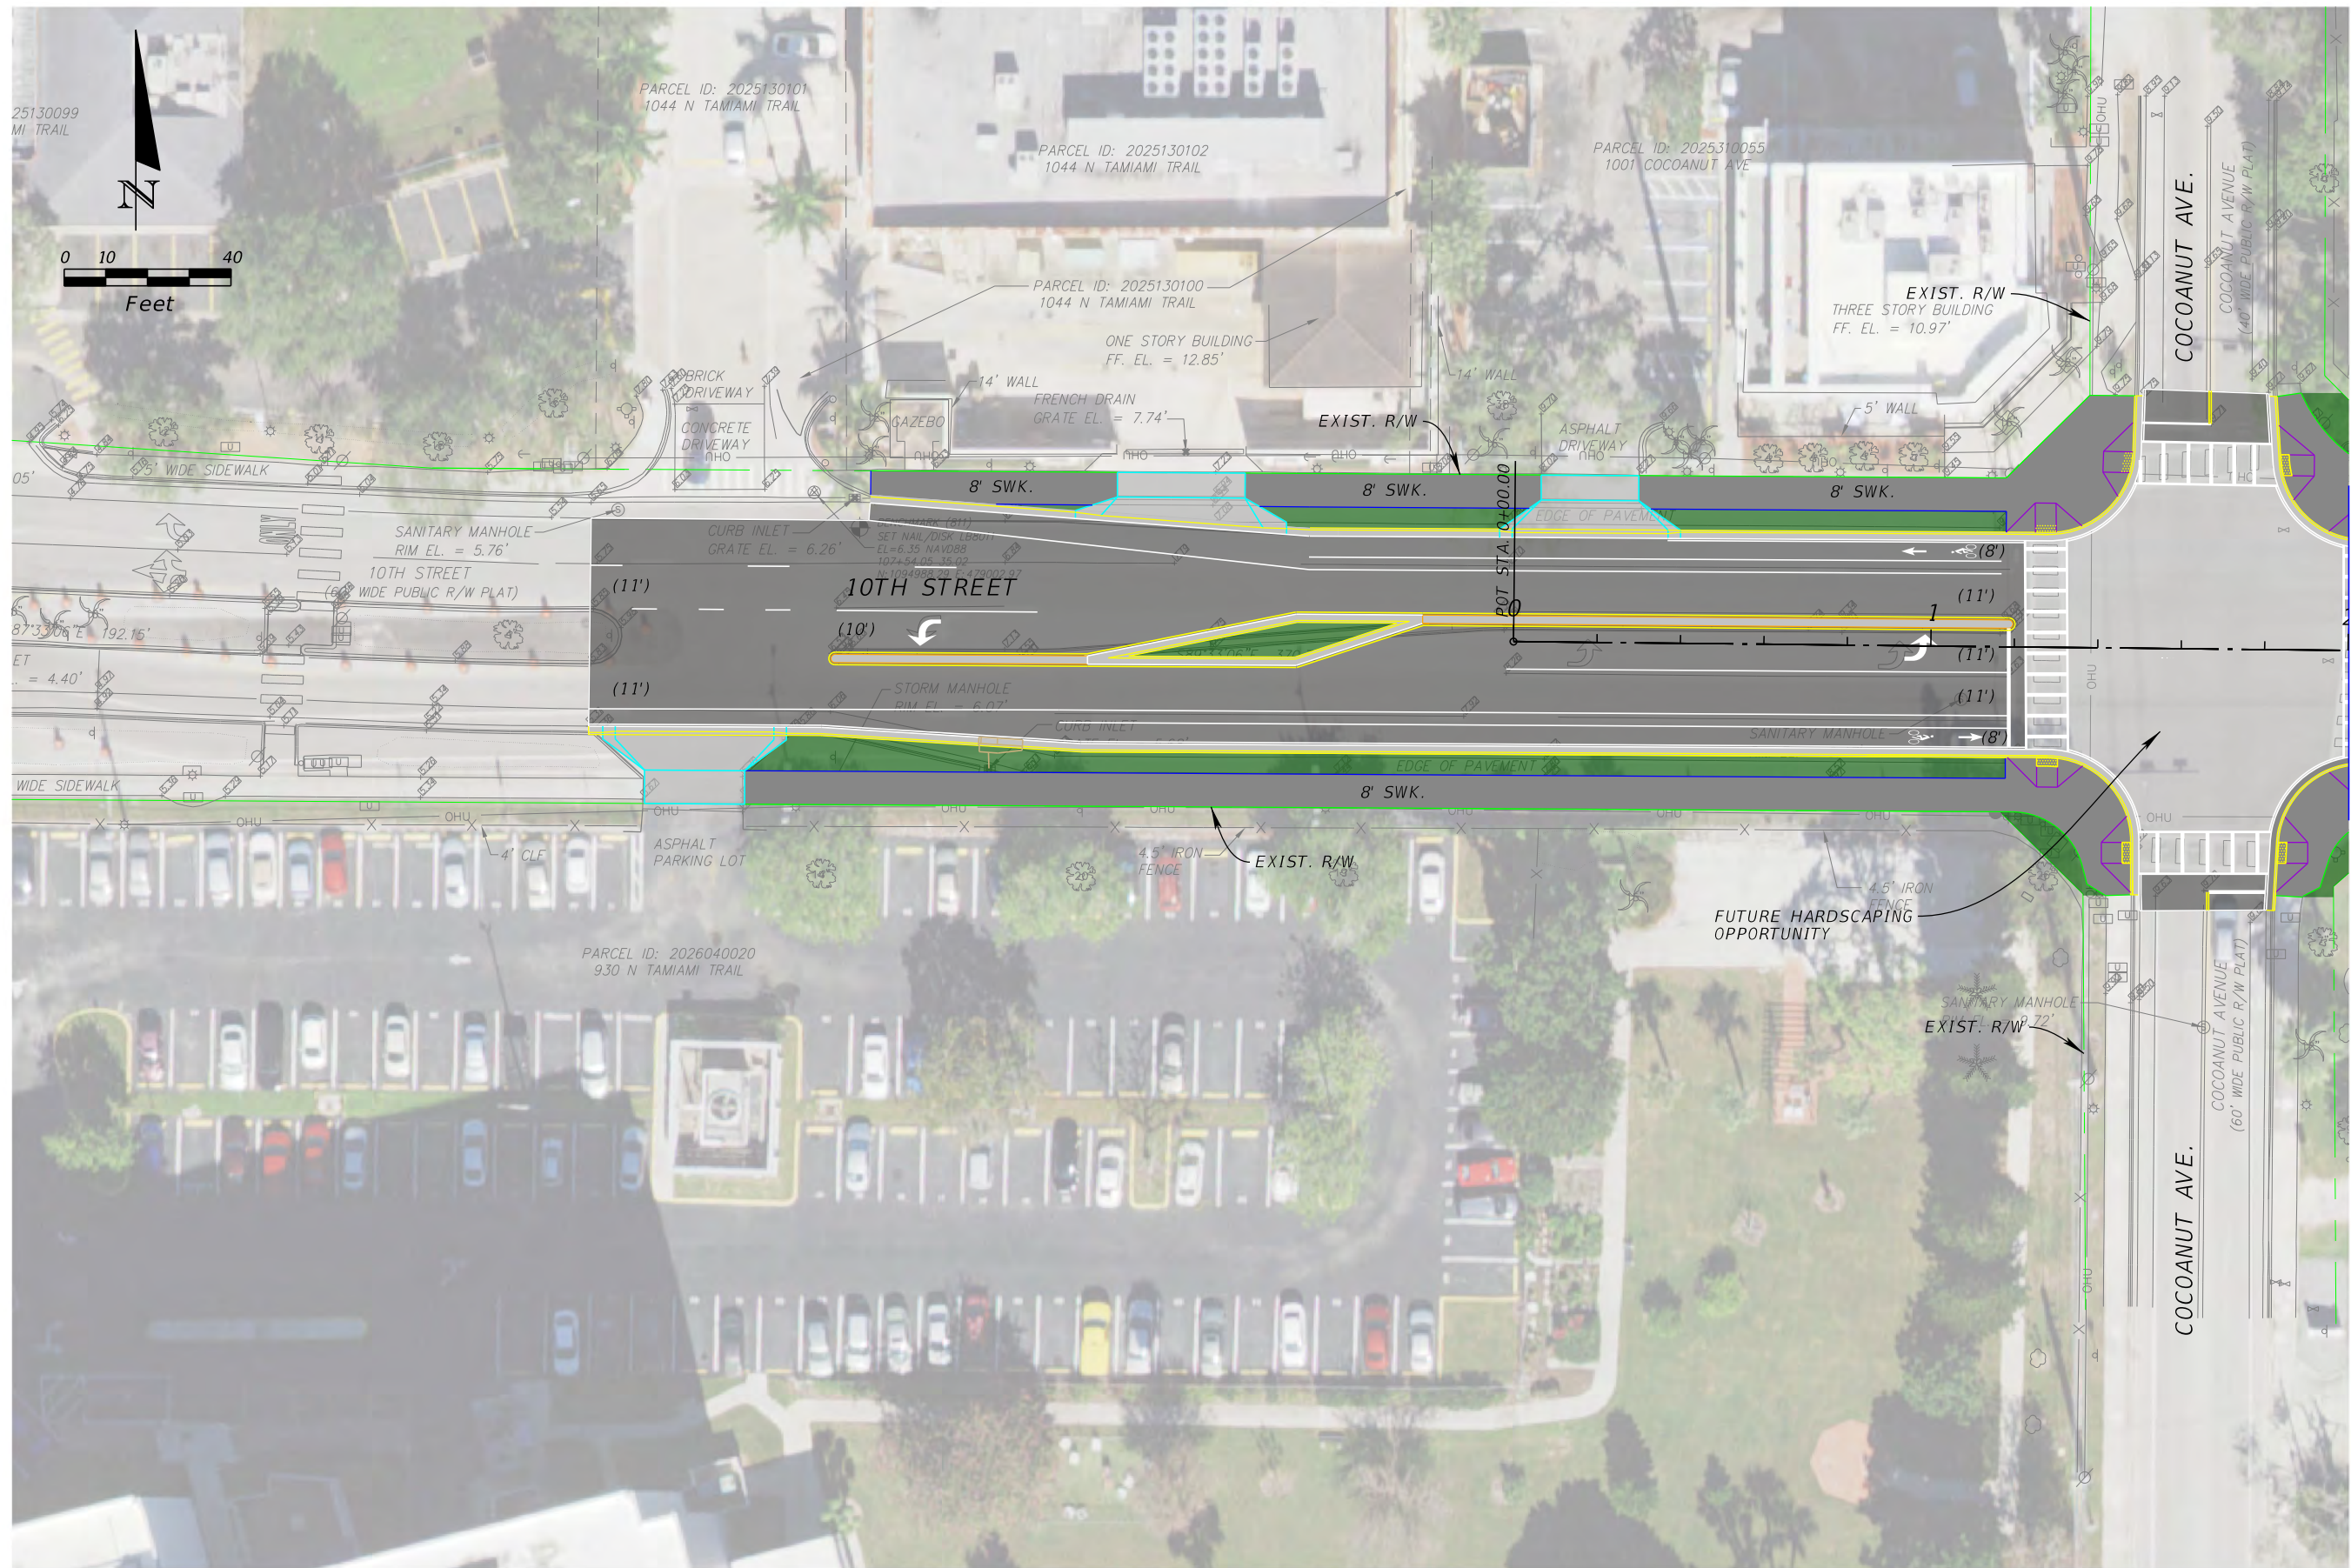

REVISIONS			
DATE	DESCRIPTION	DATE	DESCRIPTION

**Kimley»Horn**

GARY J. NADEAU, P.E.  
 P.E. LICENSE NUMBER: 49629  
 1777 MAIN STREET, SUITE 200  
 SARASOTA, FL 34236  
 (941) 379-7600

CITY OF SARASOTA

10TH STREET &  
 BOULEVARD OF THE ARTS

PLAN SHEET (1)

SHEET NO.  
 5

THE OFFICIAL RECORD OF THIS SHEET IS THE ELECTRONIC FILE DIGITALLY SIGNED AND SEALED UNDER RULE 61G15-23.004, F.A.C.



REVISIONS			
DATE	DESCRIPTION	DATE	DESCRIPTION

**Kimley»Horn**

GARY J. NADEAU, P.E.  
 P.E. LICENSE NUMBER: 49629  
 1777 MAIN STREET, SUITE 200  
 SARASOTA, FL 34236  
 (941) 379-7600

CITY OF SARASOTA

10TH STREET &  
 BOULEVARD OF THE ARTS


PLAN SHEET (2)

6

SHEET NO.

6

THE OFFICIAL RECORD OF THIS SHEET IS THE ELECTRONIC FILE DIGITALLY SIGNED AND SEALED UNDER RULE 61G15-23.004, F.A.C.

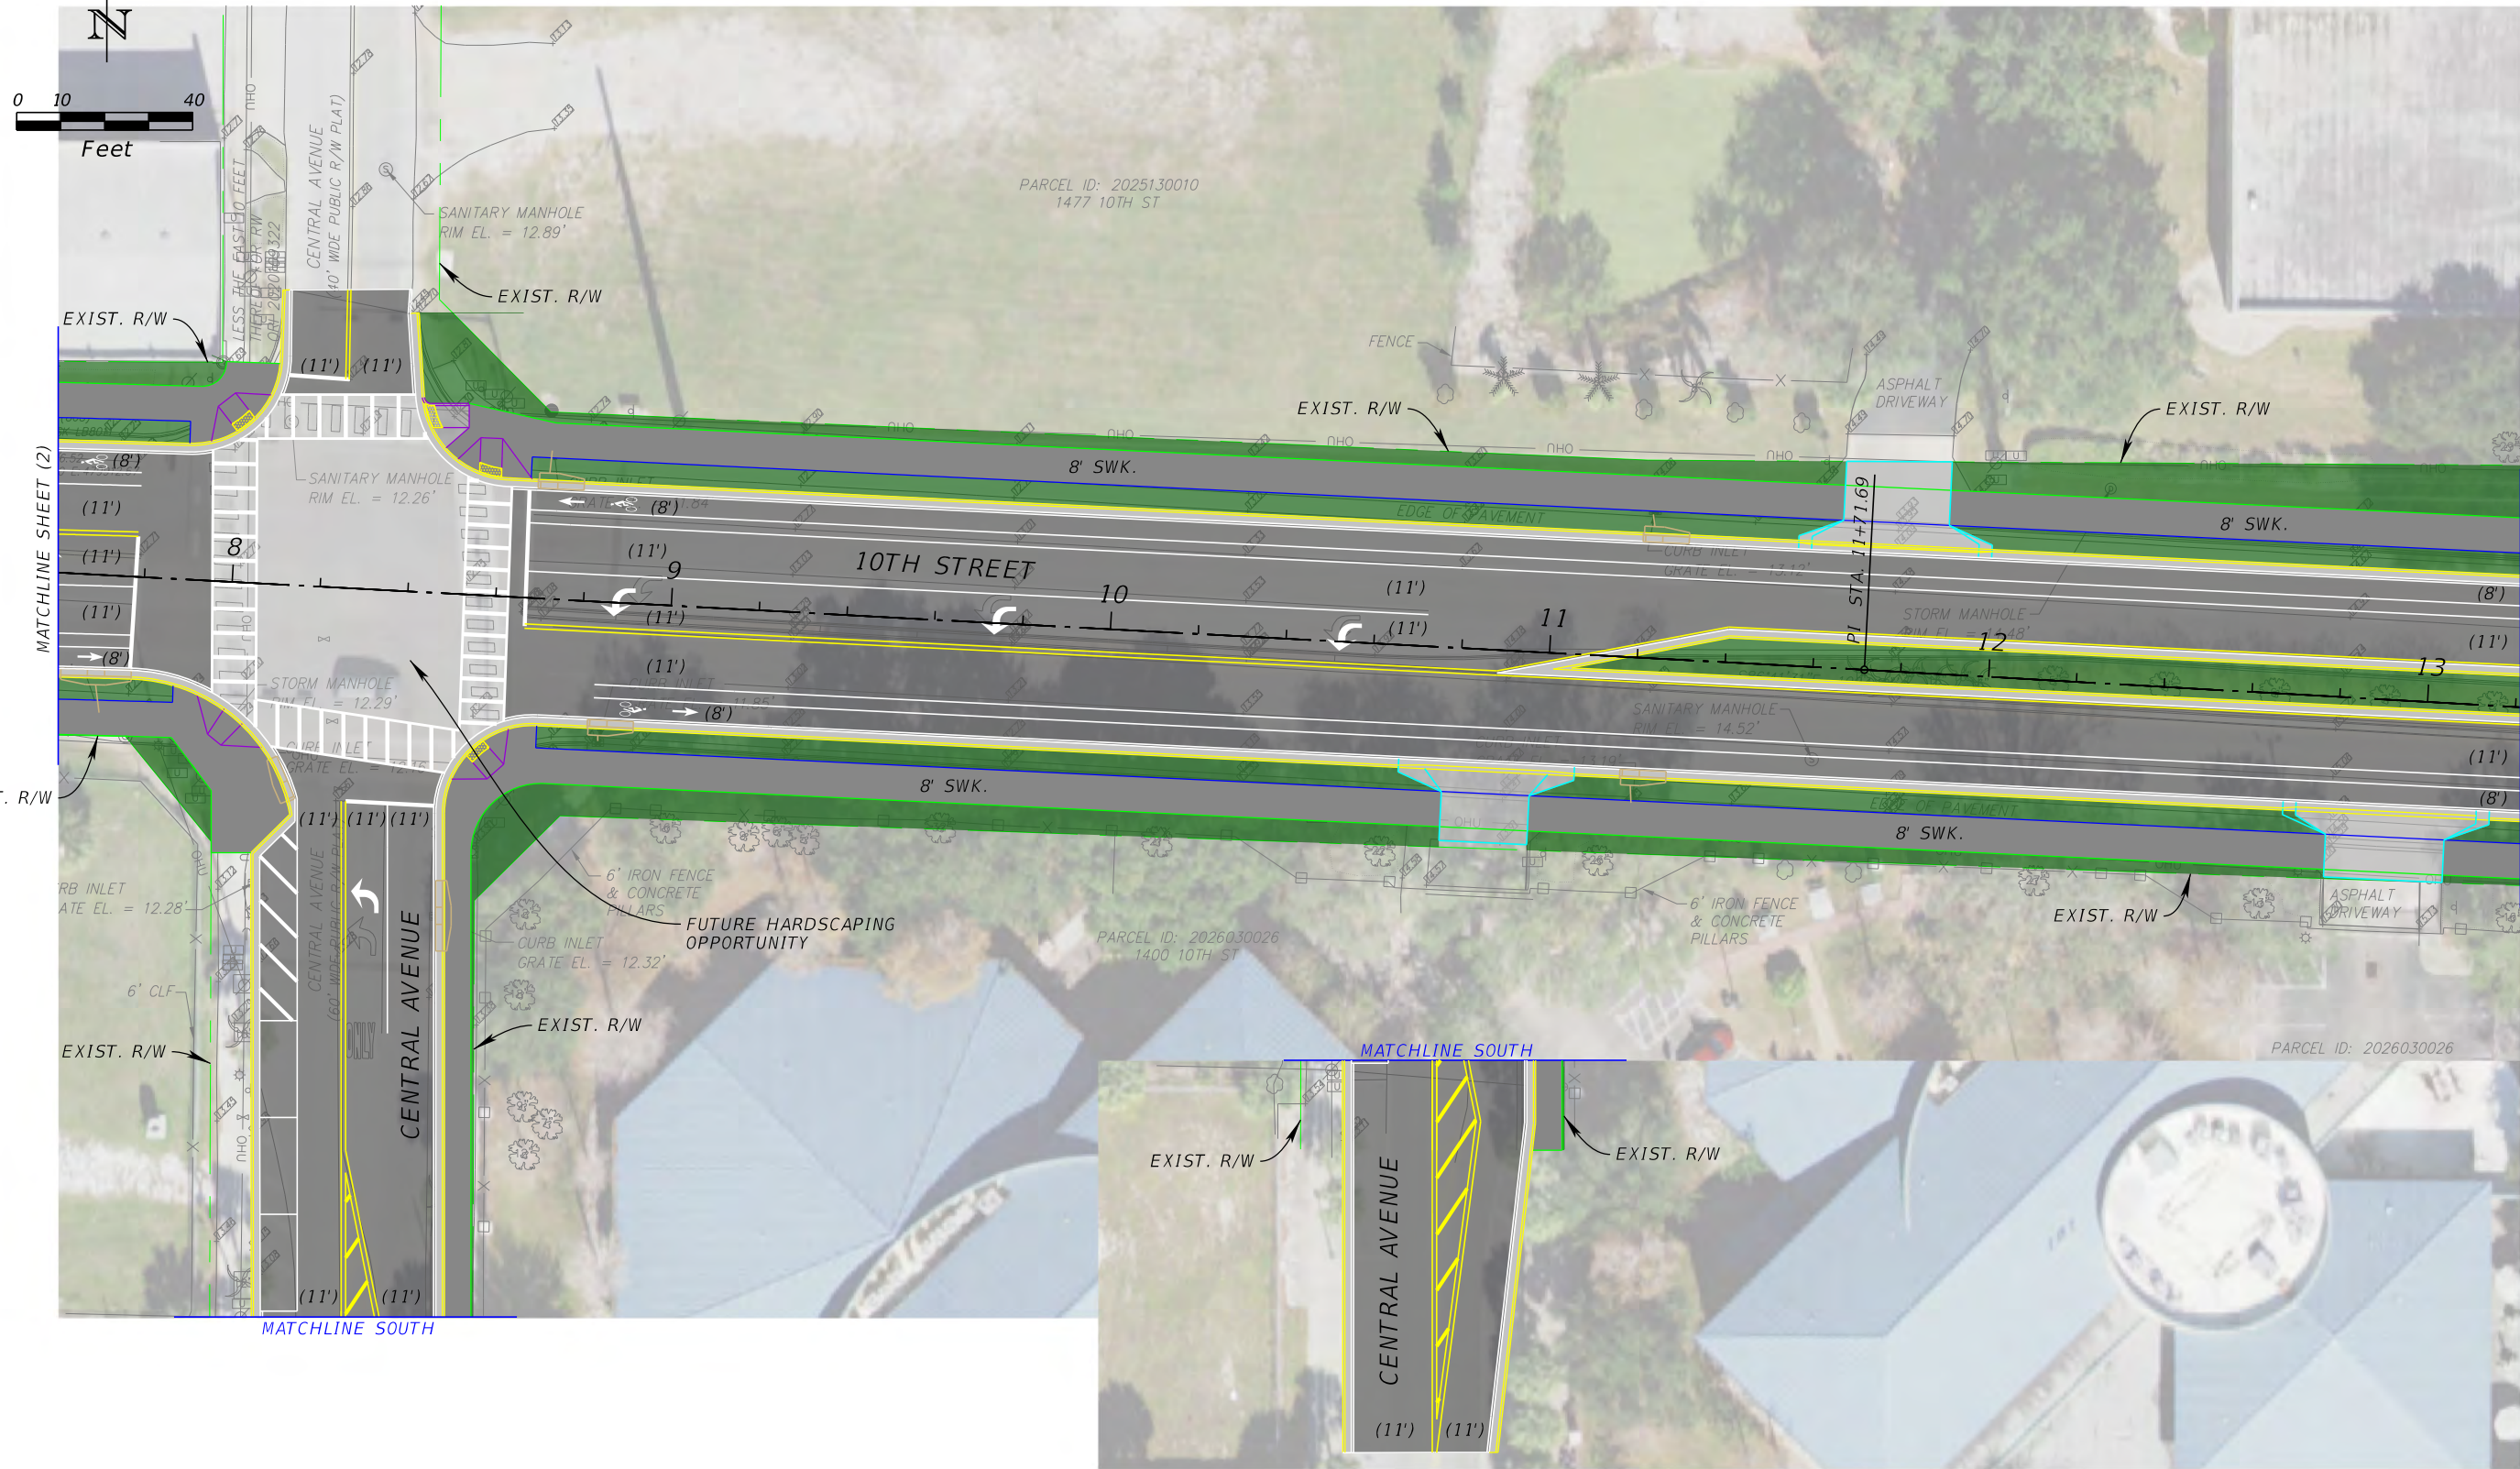

REVISIONS			
DATE	DESCRIPTION	DATE	DESCRIPTION

**Kimley»Horn**

GARY J. NADEAU, P.E.  
 P.E. LICENSE NUMBER: 49629  
 1777 MAIN STREET, SUITE 200  
 SARASOTA, FL 34236  
 (941) 379-7600

CITY OF SARASOTA


10TH STREET &  
 BOULEVARD OF THE ARTS

PLAN SHEET (3)

7

SHEET NO.  
7

THE OFFICIAL RECORD OF THIS SHEET IS THE ELECTRONIC FILE DIGITALLY SIGNED AND SEALED UNDER RULE 61G15-23.004, F.A.C.

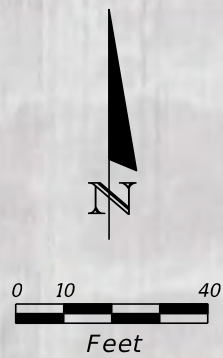

MATCHLINE SHEET (3)

MATCHLINE SHEET (5)

MATCHLINE SEE LEMON DETAIL SHEET

REVISIONS	
DATE	DESCRIPTION

**Kimley»Horn**

GARY J. NADEAU, P.E.  
 P.E. LICENSE NUMBER: 49629  
 1777 MAIN STREET, SUITE 200  
 SARASOTA, FL 34236  
 (941) 379-7600

CITY OF SARASOTA

10TH STREET &  
 BOULEVARD OF THE ARTS

PLAN SHEET (4)


8

SHEET NO.  
8

THE OFFICIAL RECORD OF THIS SHEET IS THE ELECTRONIC FILE DIGITALLY SIGNED AND SEALED UNDER RULE 61G15-23.004, F.A.C.





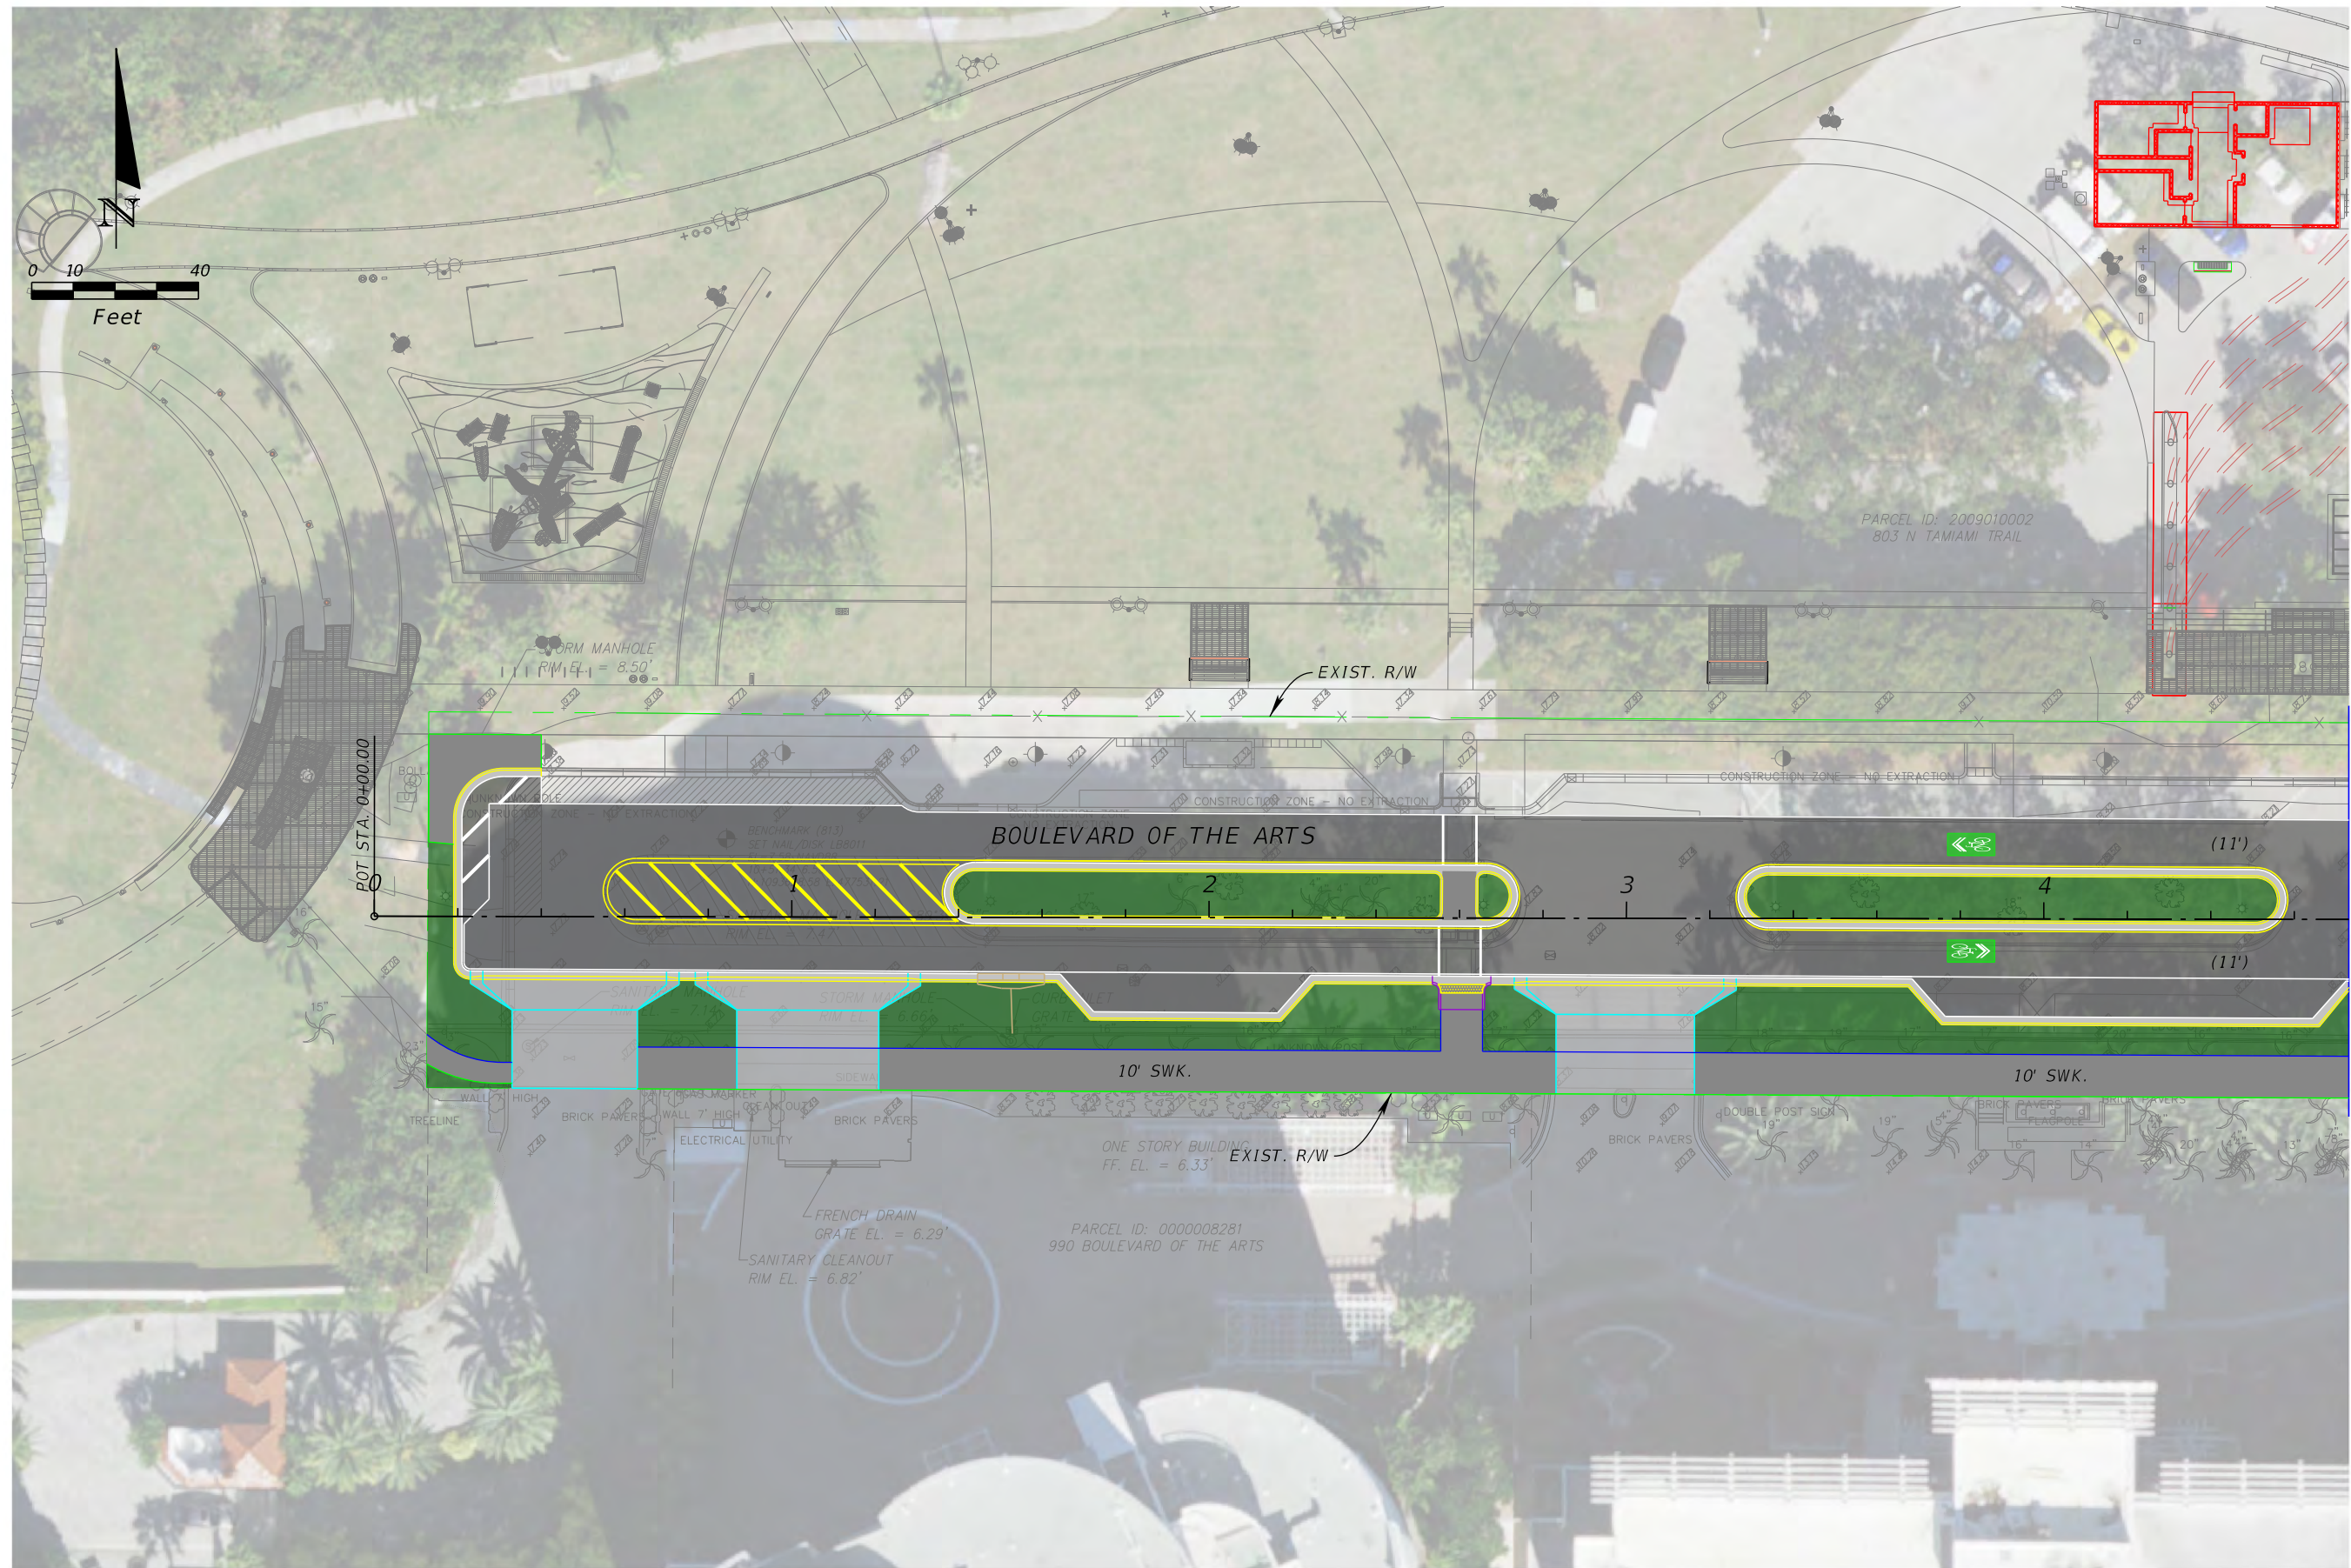

MATCHLINE SHEET (7)

REVISIONS			
DATE	DESCRIPTION	DATE	DESCRIPTION

**Kimley»Horn**

GARY J. NADEAU, P.E.  
 P.E. LICENSE NUMBER: 49629  
 1777 MAIN STREET, SUITE 200  
 SARASOTA, FL 34236  
 (941) 379-7600


CITY OF SARASOTA

10TH STREET &  
 BOULEVARD OF THE ARTS

PLAN SHEET (6)

SHEET NO.  
 10

THE OFFICIAL RECORD OF THIS SHEET IS THE ELECTRONIC FILE DIGITALLY SIGNED AND SEALED UNDER RULE 61G15-23.004, F.A.C.

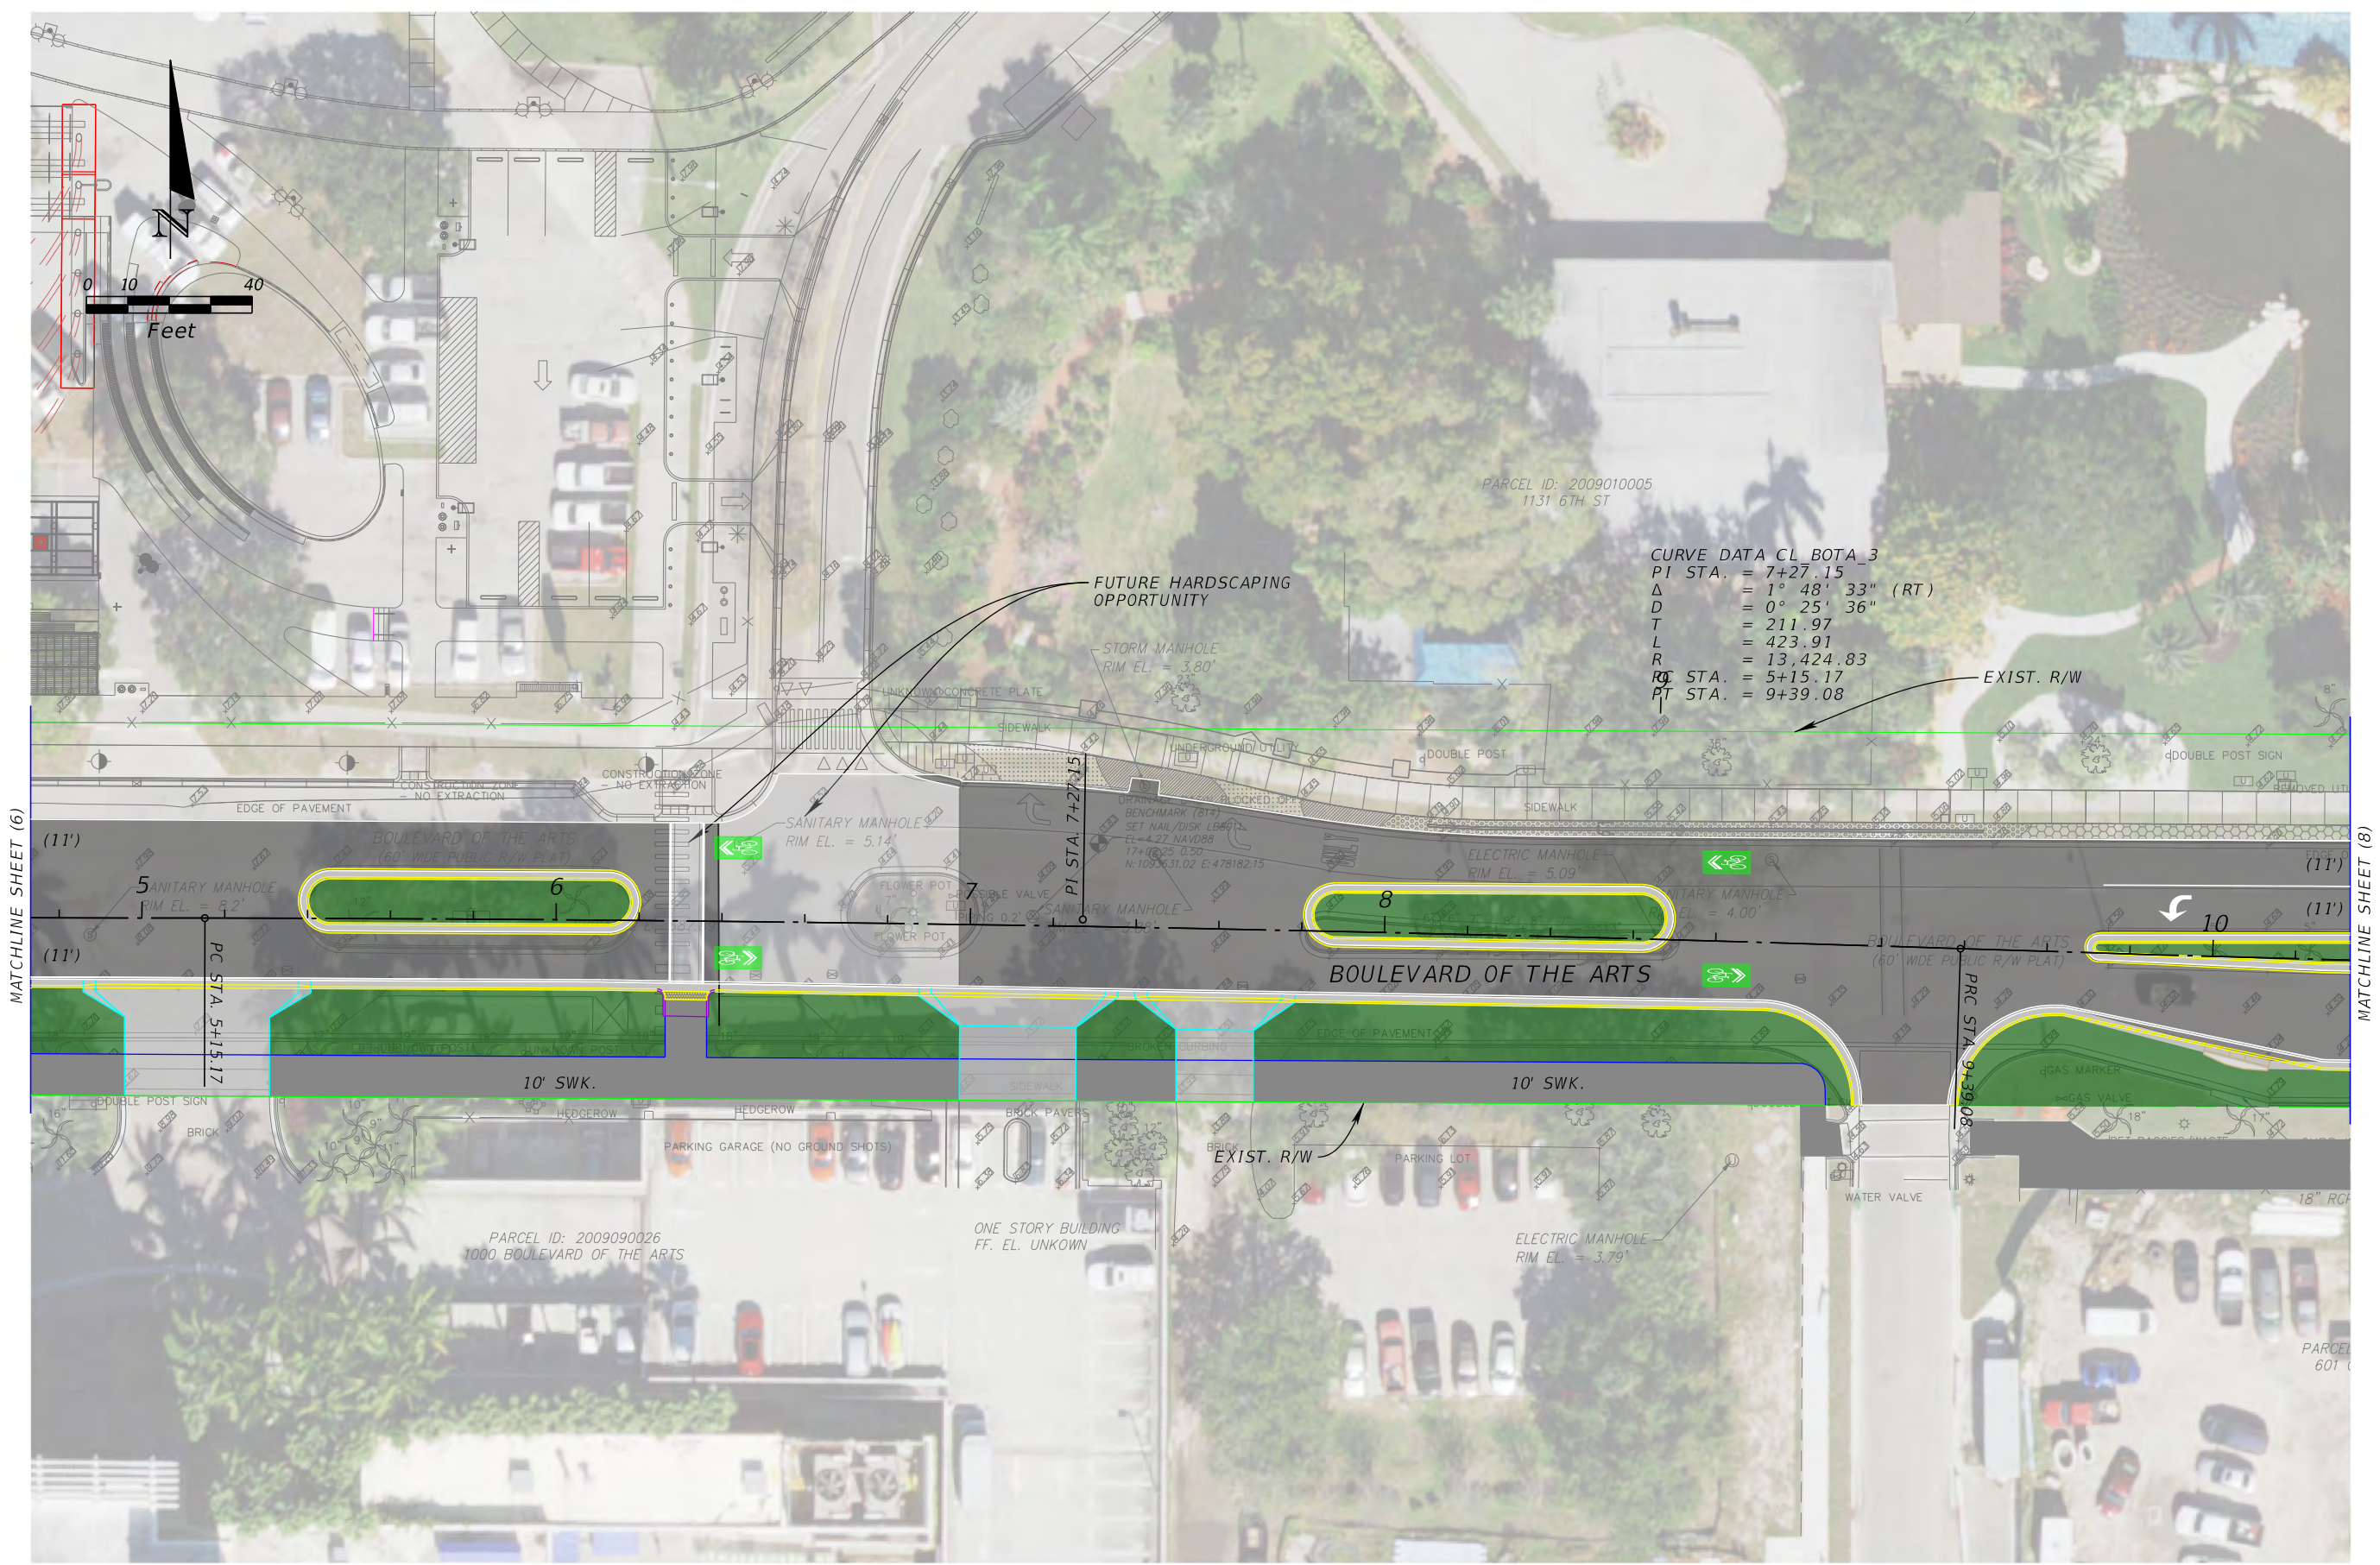

MATCHLINE SHEET (6)

MATCHLINE SHEET (8)



CITY OF SARASOTA

10TH STREET &  
BOULEVARD OF THE ARTS

PLAN SHEET (7)



SHEET NO.

11

REVISIONS			
DATE	DESCRIPTION	DATE	DESCRIPTION

GARY J. NADEAU, P.E.  
P.E. LICENSE NUMBER: 49629  
1777 MAIN STREET, SUITE 200  
SARASOTA, FL 34236  
(941) 379-7600

THE OFFICIAL RECORD OF THIS SHEET IS THE ELECTRONIC FILE DIGITALLY SIGNED AND SEALED UNDER RULE 61G15-23.004, F.A.C.

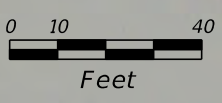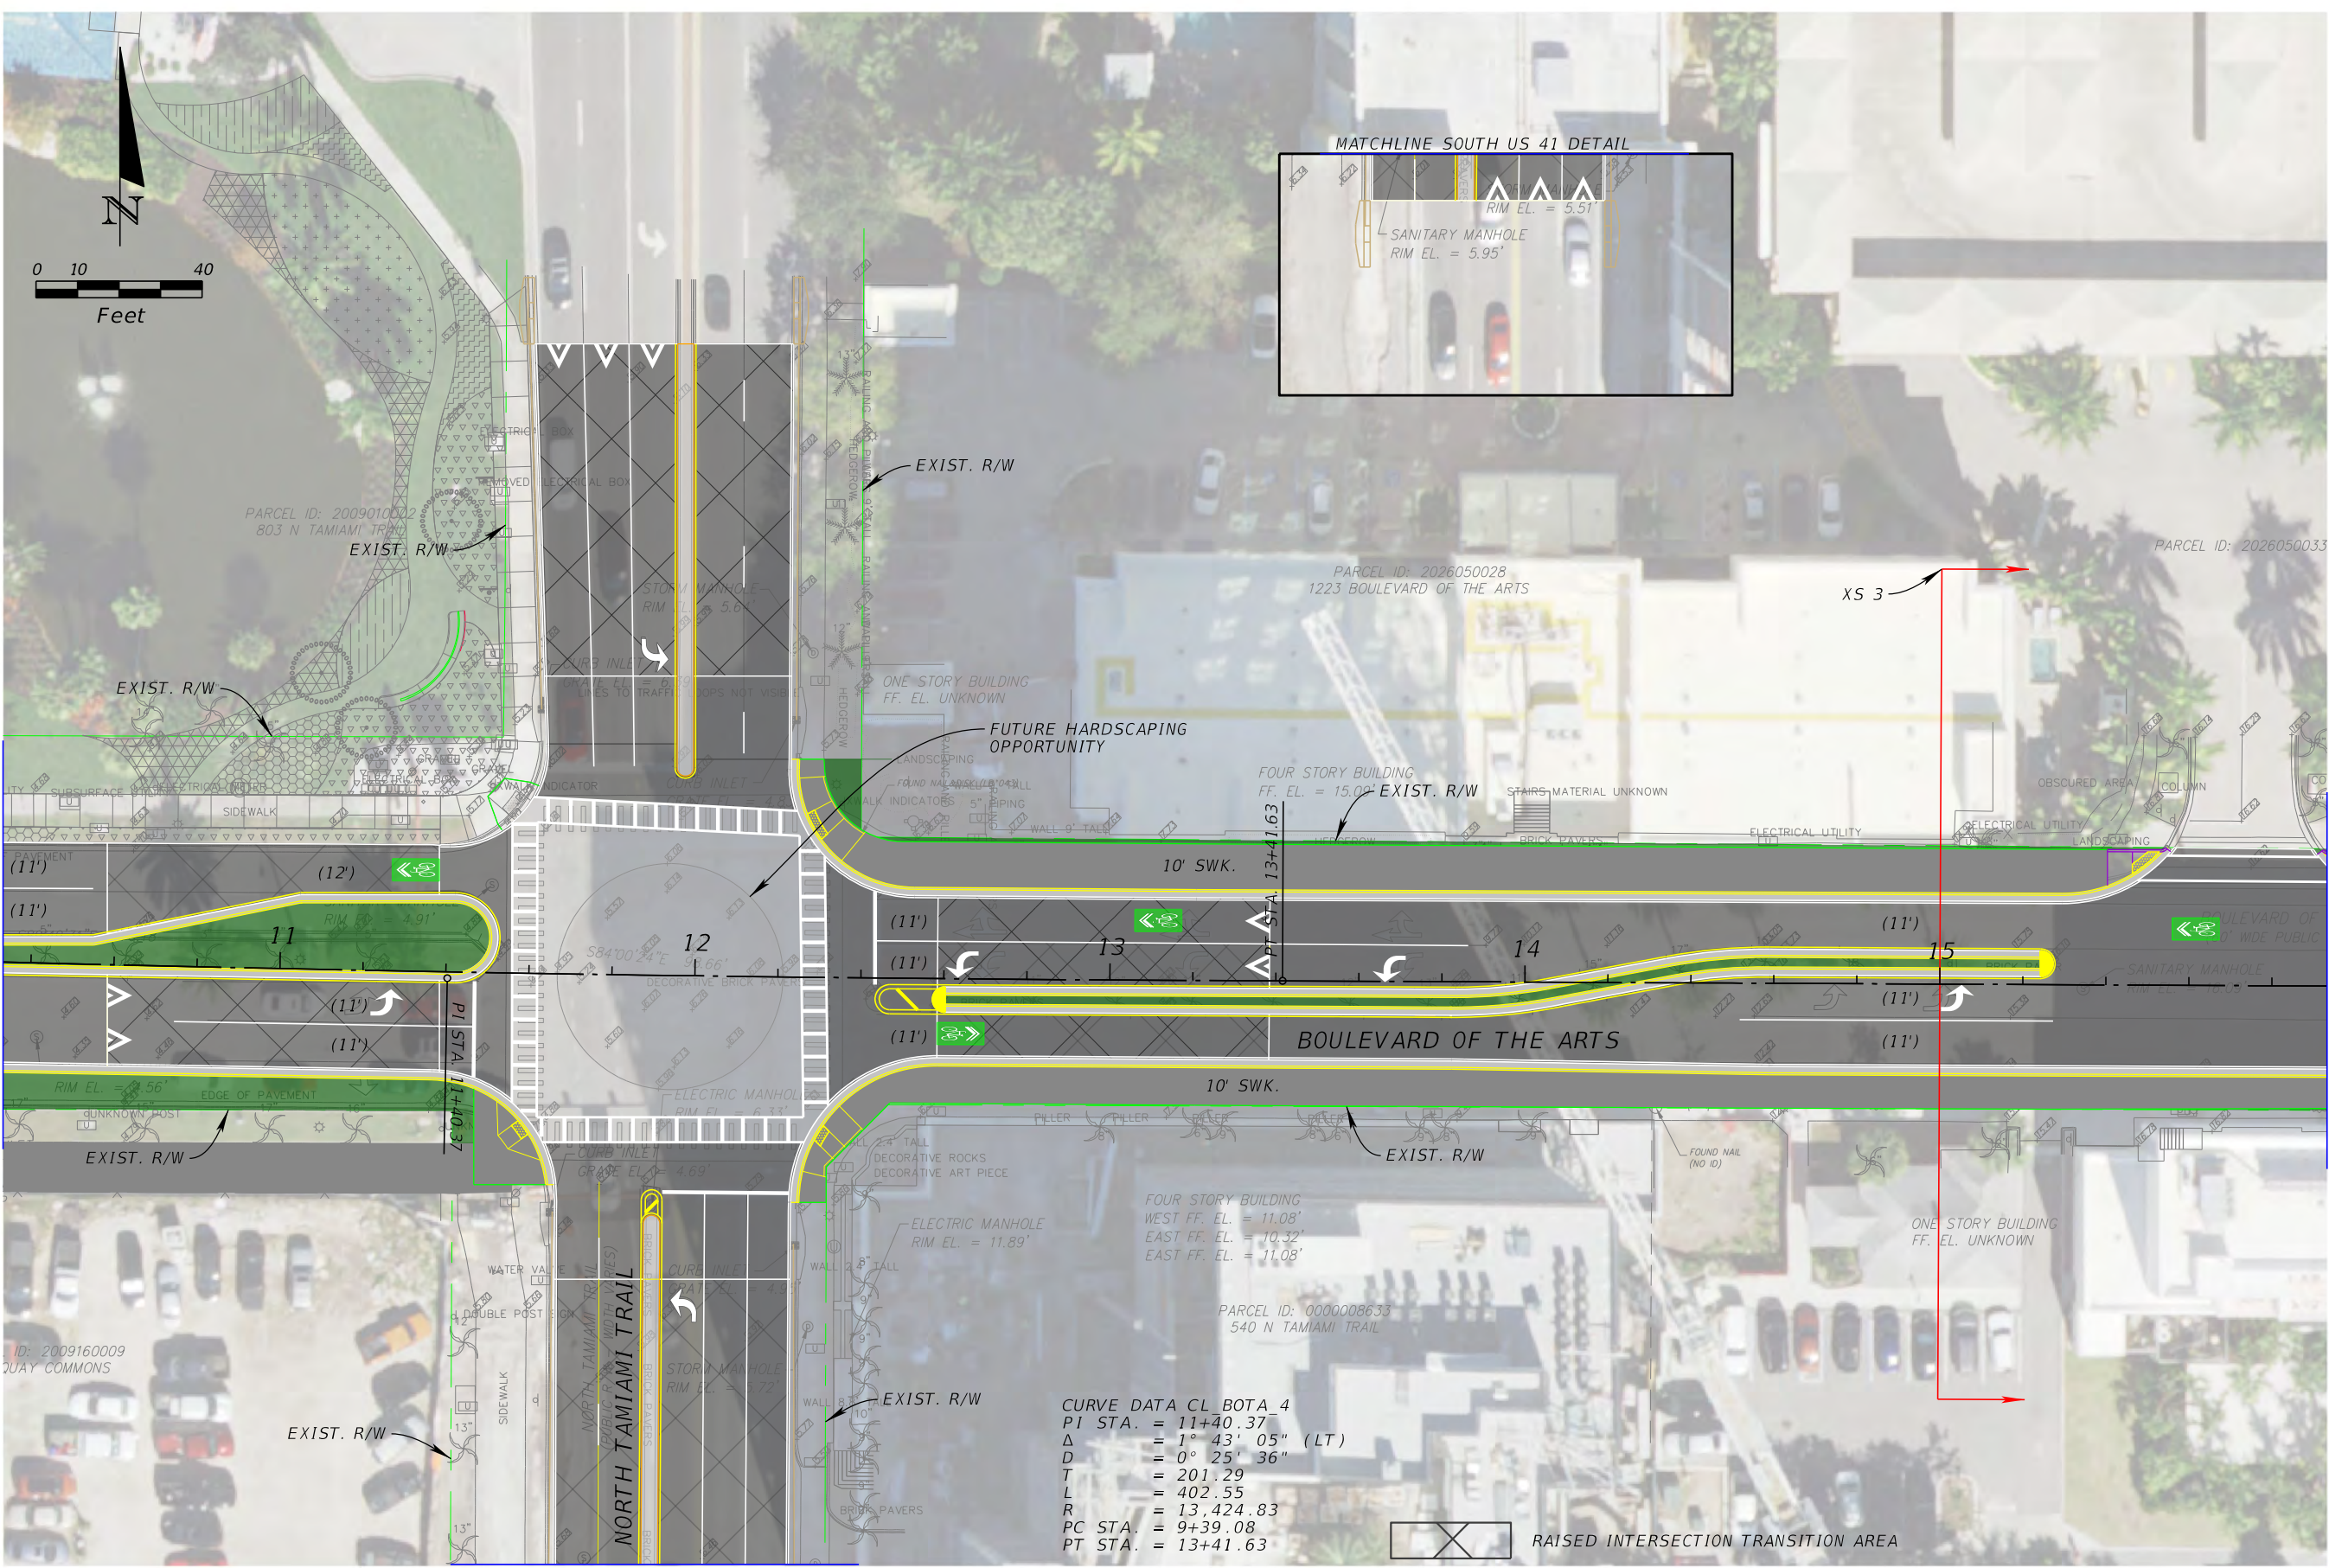

MATCHLINE SHEET (7)

MATCHLINE SHEET (9)

REVISIONS			
DATE	DESCRIPTION	DATE	DESCRIPTION

**Kimley»Horn**

GARY J. NADEAU, P.E.  
 P.E. LICENSE NUMBER: 49629  
 1777 MAIN STREET, SUITE 200  
 SARASOTA, FL 34236  
 (941) 379-7600

CITY OF SARASOTA


10TH STREET &  
 BOULEVARD OF THE ARTS

PLAN SHEET (8)

12

SHEET NO.	12
-----------	----

THE OFFICIAL RECORD OF THIS SHEET IS THE ELECTRONIC FILE DIGITALLY SIGNED AND SEALED UNDER RULE 61G15-23.004, F.A.C.

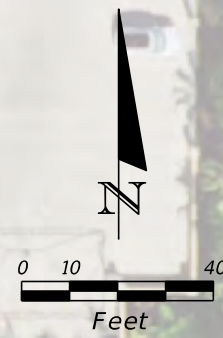

MATCHLINE SHEET (8)

MATCHLINE SHEET (10)

REVISIONS			
DATE	DESCRIPTION	DATE	DESCRIPTION

**Kimley»Horn**

GARY J. NADEAU, P.E.  
 P.E. LICENSE NUMBER: 49629  
 1777 MAIN STREET, SUITE 200  
 SARASOTA, FL 34236  
 (941) 379-7600


CITY OF SARASOTA

10TH STREET &  
 BOULEVARD OF THE ARTS

PLAN SHEET (9)

SHEET NO.  
 13

THE OFFICIAL RECORD OF THIS SHEET IS THE ELECTRONIC FILE DIGITALLY SIGNED AND SEALED UNDER RULE 61G15-23.004, F.A.C.

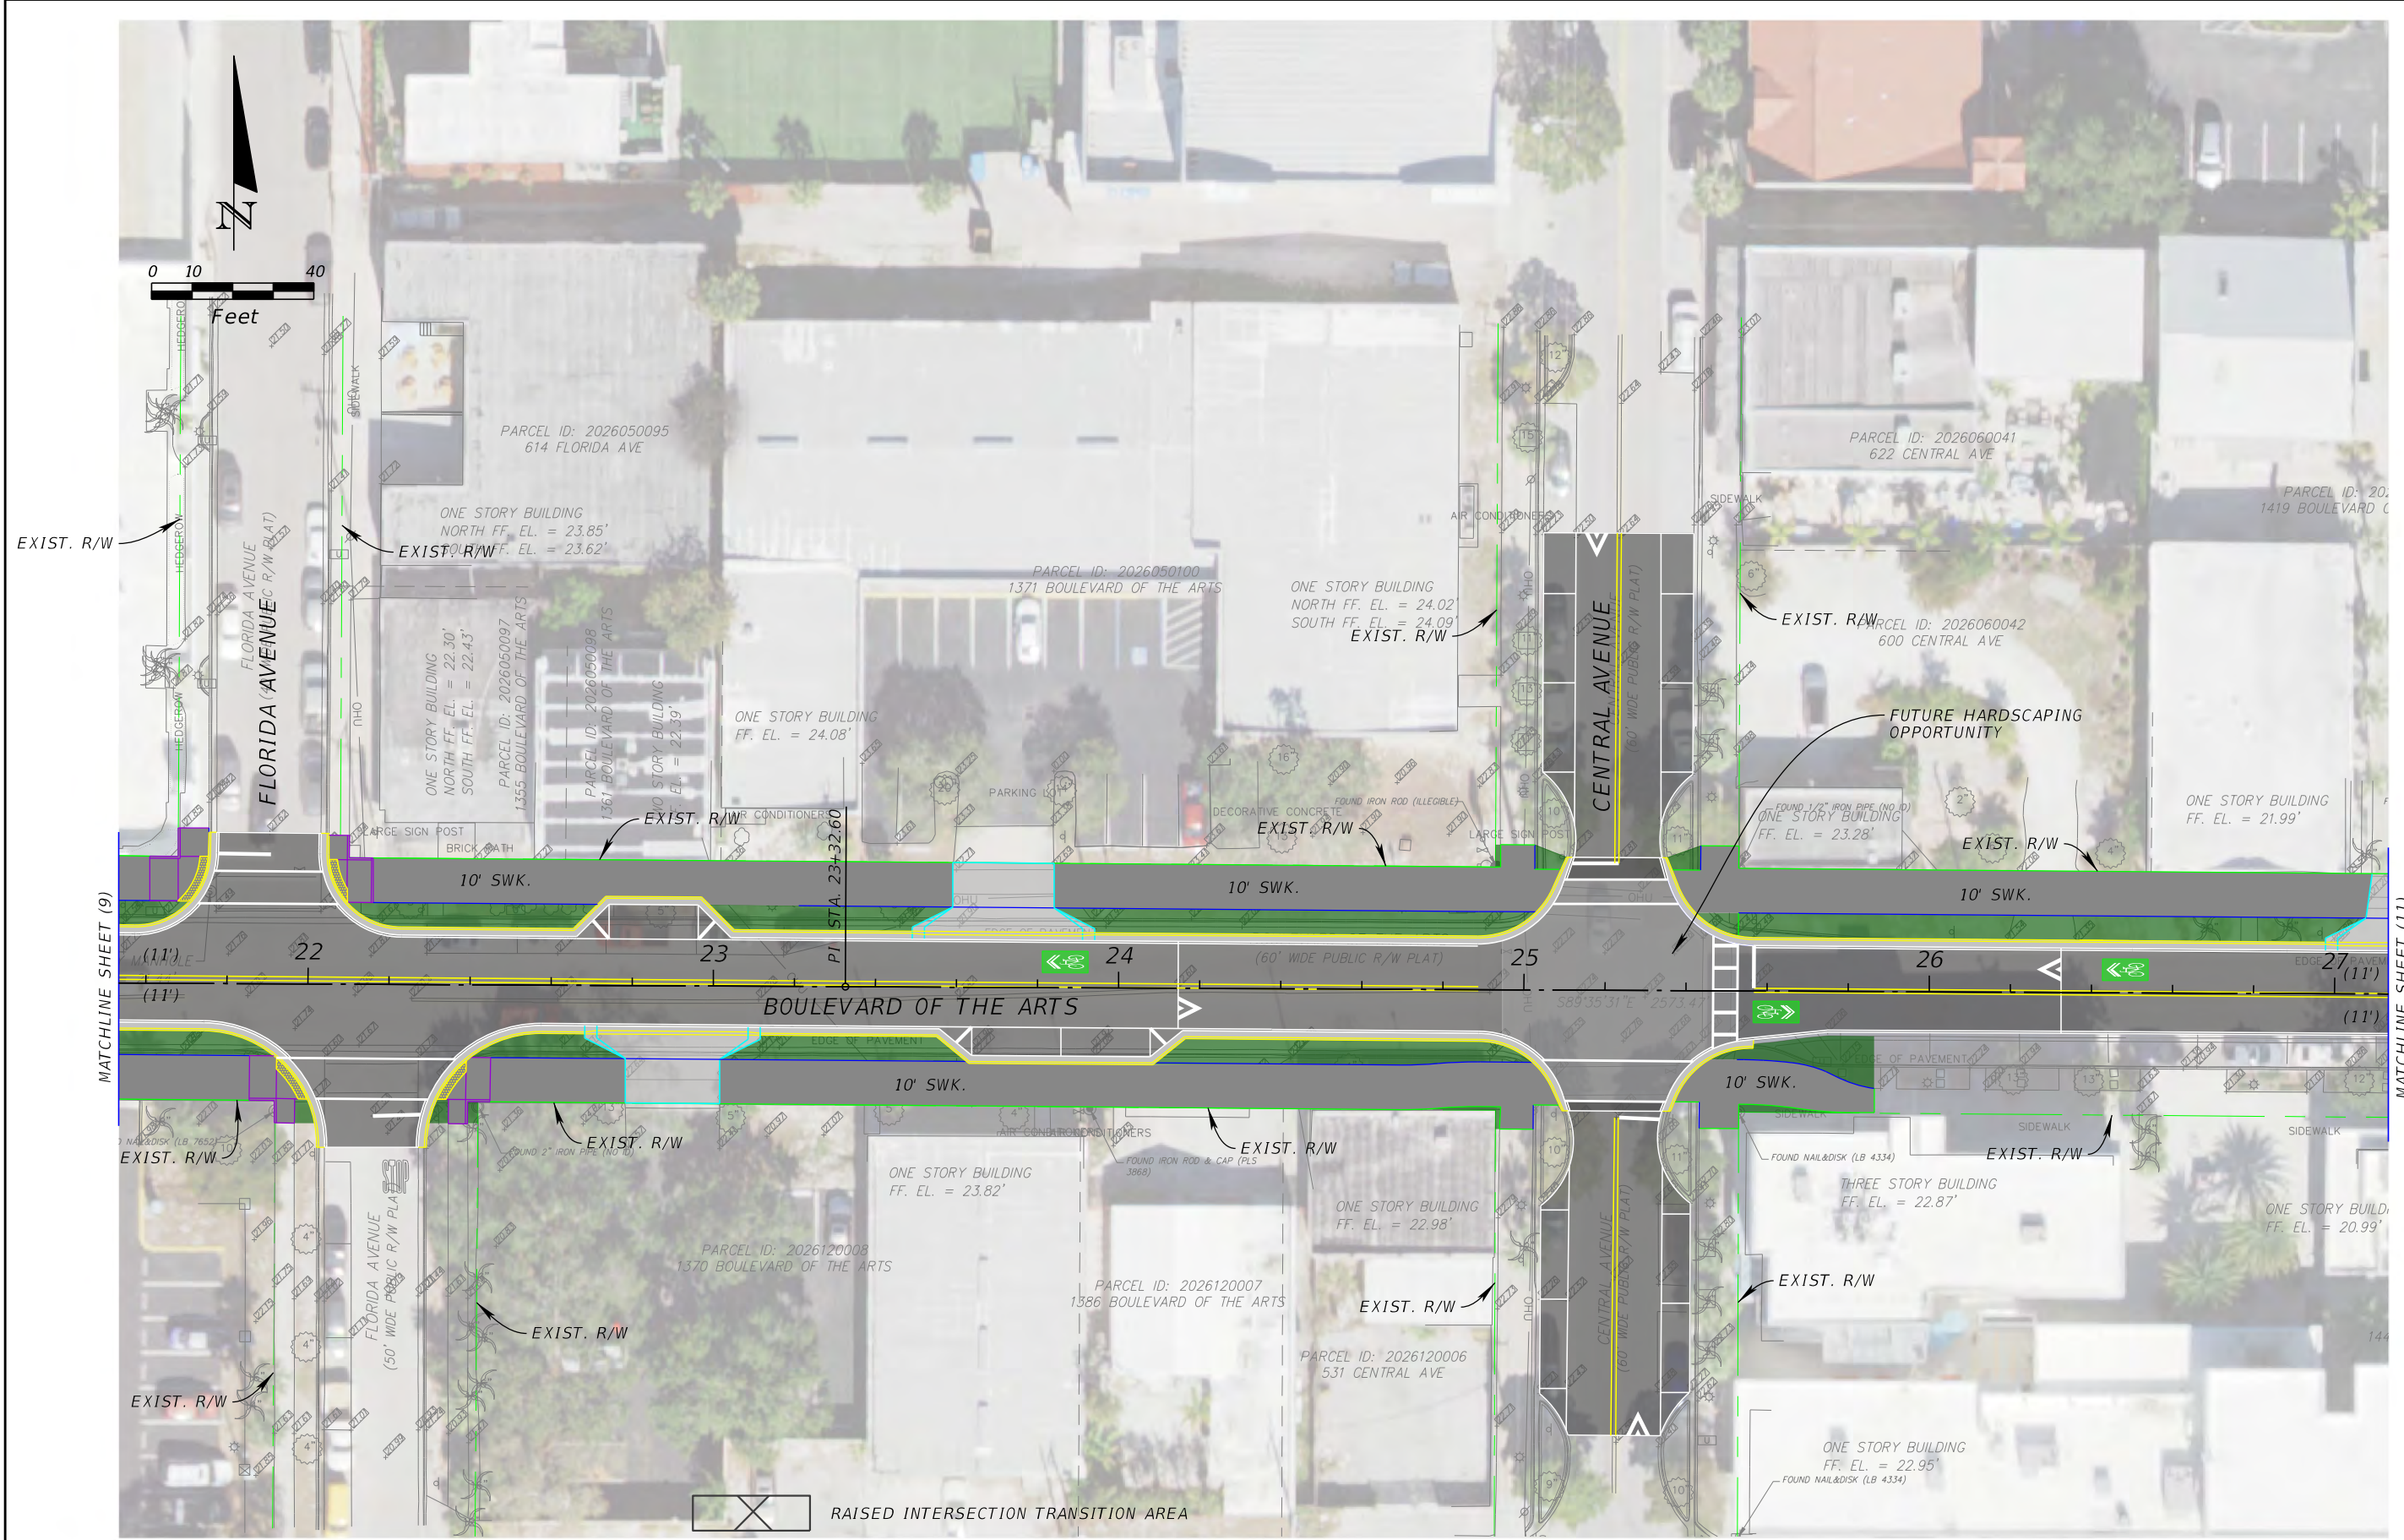

REVISIONS			
DATE	DESCRIPTION	DATE	DESCRIPTION

**Kimley»Horn**

GARY J. NADEAU, P.E.  
 P.E. LICENSE NUMBER: 49629  
 1777 MAIN STREET, SUITE 200  
 SARASOTA, FL 34236  
 (941) 379-7600

CITY OF SARASOTA

10TH STREET &  
 BOULEVARD OF THE ARTS

PLAN SHEET (10)

SHEET NO.  
 14

THE OFFICIAL RECORD OF THIS SHEET IS THE ELECTRONIC FILE DIGITALLY SIGNED AND SEALED UNDER RULE 61G15-23.004, F.A.C.





MATCHLINE SHEET (11)

REVISIONS			
DATE	DESCRIPTION	DATE	DESCRIPTION

**Kimley»Horn**

GARY J. NADEAU, P.E.  
 P.E. LICENSE NUMBER: 49629  
 1777 MAIN STREET, SUITE 200  
 SARASOTA, FL 34236  
 (941) 379-7600

CITY OF SARASOTA

10TH STREET &  
 BOULEVARD OF THE ARTS

PLAN SHEET (12)

SHEET NO.  
 16

THE OFFICIAL RECORD OF THIS SHEET IS THE ELECTRONIC FILE DIGITALLY SIGNED AND SEALED UNDER RULE 61G15-23.004, F.A.C.



MATCHLINE SEE PLAN SHEET (4)



REVISIONS			
DATE	DESCRIPTION	DATE	DESCRIPTION

**Kimley»Horn**  
GARY J. NADEAU, P.E.  
 P.E. LICENSE NUMBER: 49629  
 1777 MAIN STREET, SUITE 200  
 SARASOTA, FL 34236  
 (941) 379-7600



CITY OF SARASOTA  
 10TH STREET &  
 BOULEVARD OF THE ARTS

*LEMON DETAIL SHEET*

SHEET NO.  
 17

THE OFFICIAL RECORD OF THIS SHEET IS THE ELECTRONIC FILE DIGITALLY SIGNED AND SEALED UNDER RULE 61G15-23.004, F.A.C.

CL BOULEVARD OF THE ARTS

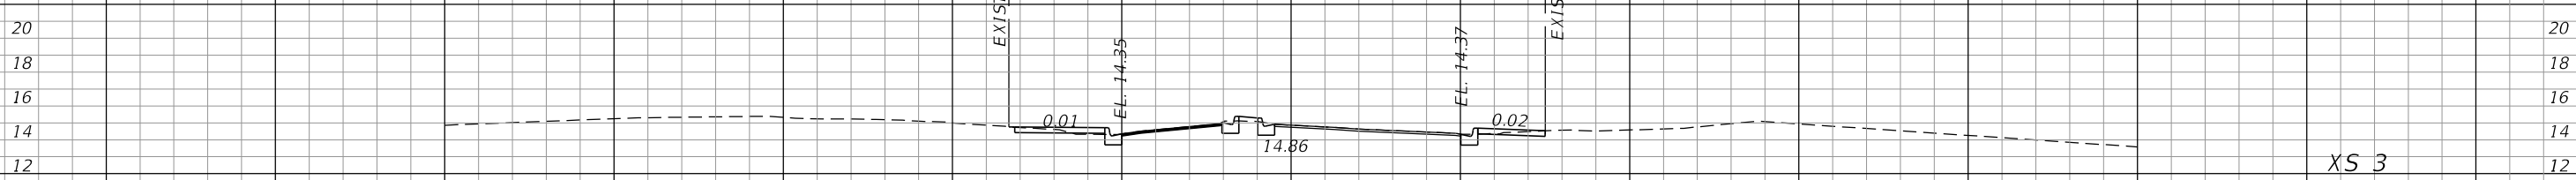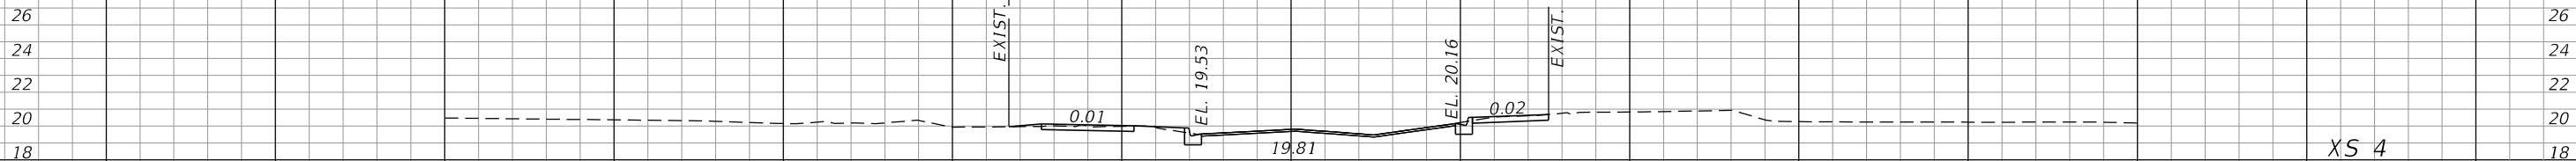

CL BOULEVARD OF THE ARTS

REVISIONS	
DATE	DESCRIPTION



**Kimley»Horn**  
GARY J. NADEAU, P.E.  
 P.E. LICENSE NUMBER: 49629  
 1777 MAIN STREET, SUITE 200  
 SARASOTA, FL 34236  
 (941) 379-7600

CITY OF SARASOTA  
 10TH STREET &  
 BOULEVARD OF THE ARTS

*CROSS SECTIONS*

SHEET NO.  
 18

CL BOULEVARD OF THE ARTS

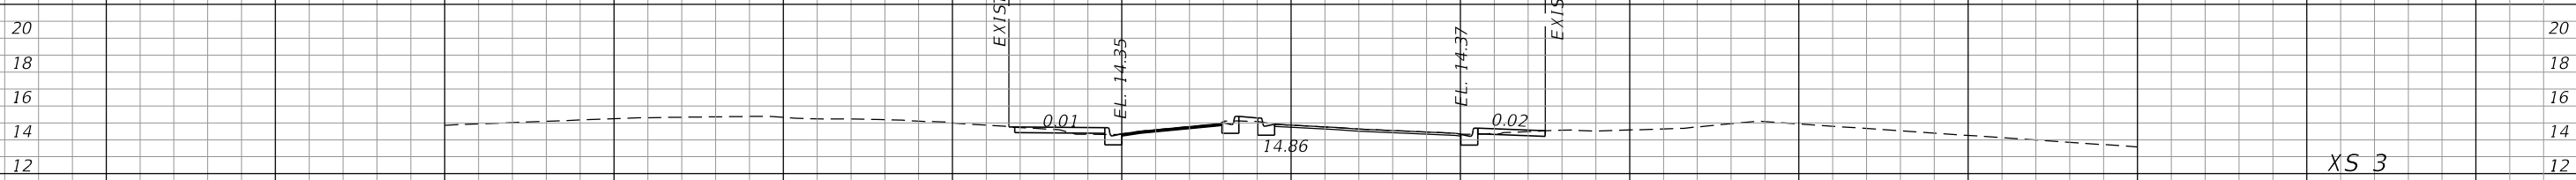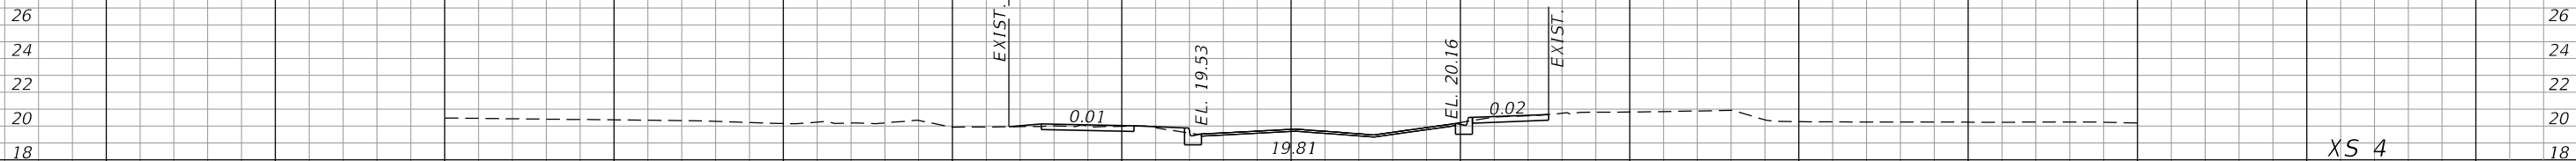

CL BOULEVARD OF THE ARTS

REVISIONS	
DATE	DESCRIPTION

**Kimley»Horn**  
GARY J. NADEAU, P.E.  
 P.E. LICENSE NUMBER: 49629  
 1777 MAIN STREET, SUITE 200  
 SARASOTA, FL 34236  
 (941) 379-7600

CITY OF SARASOTA  
 BOULEVARD OF THE ARTS &  
 10TH STREET

*CROSS SECTIONS*

SHEET NO.  
 19