


# Main Street Vision



Concept Development Activity

Sample Segment: Main Street from Lemon Avenue to Orange Avenue

*Existing Typical Cross-Section:*

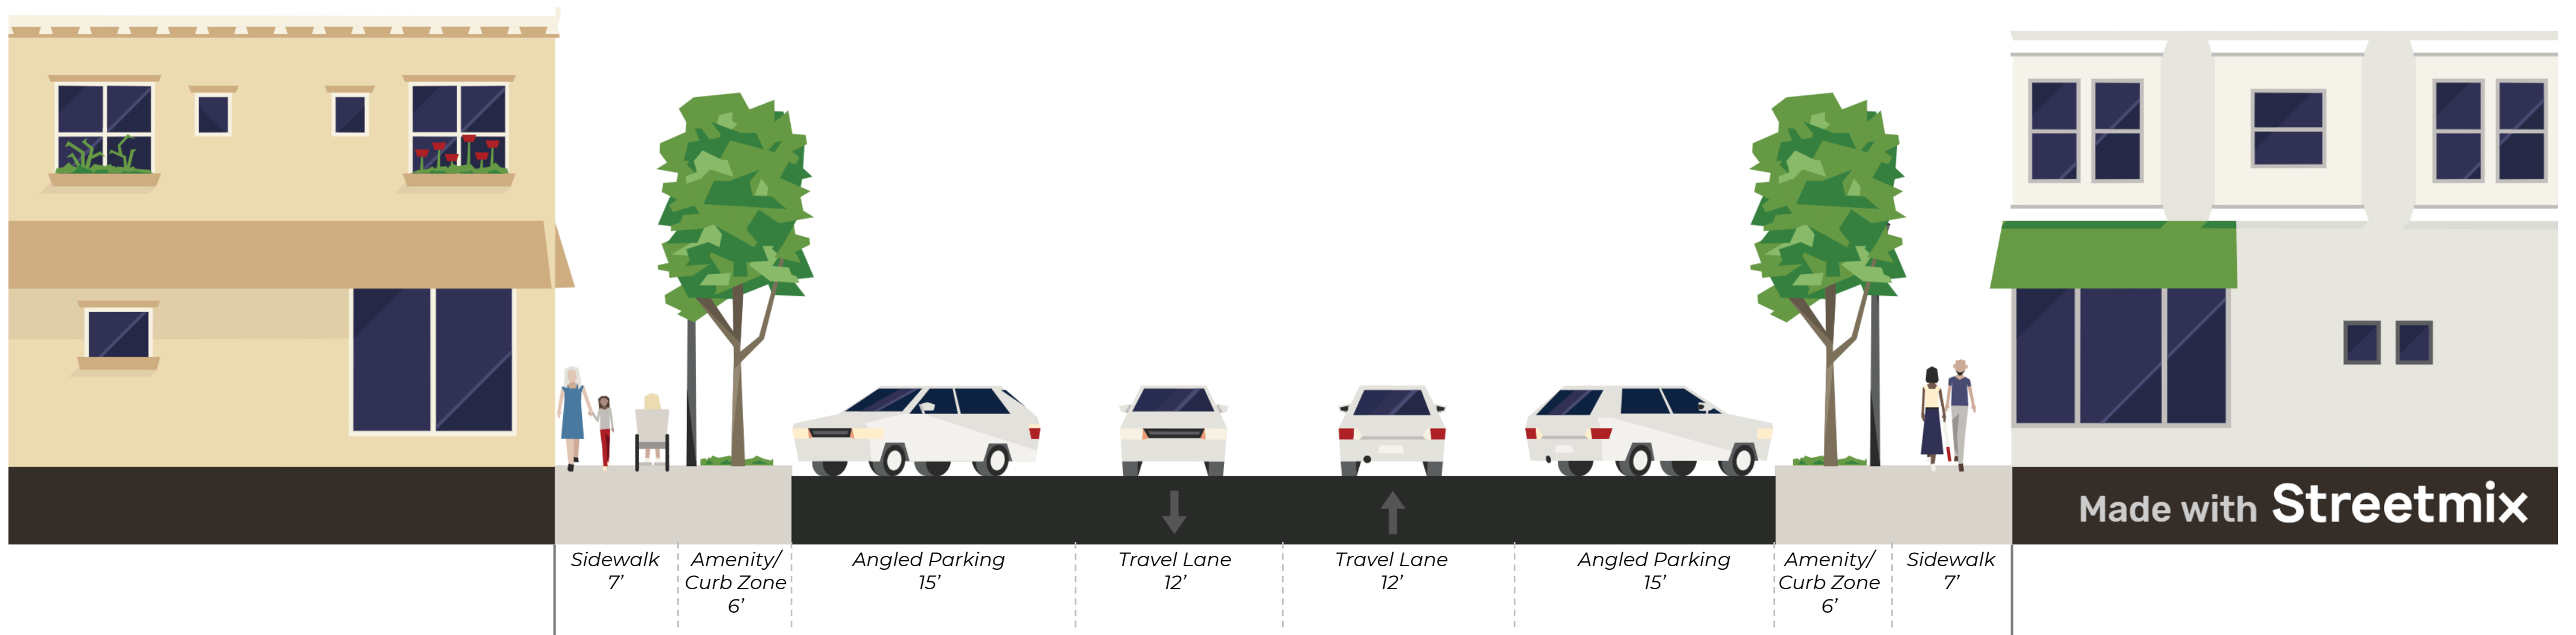

Right-of-Way  
80 ft

*Potential Future Cross-Section Concept:*



Right-of-Way  
80 ft