

GENERAL NOTES

1. PERFORM ALL WORK DURING DAYTIME HOURS (7:00 AM - 7:00 PM).
2. MAINTAIN TRAFFIC CONTROL AS SET FORTH IN THE LATEST VERSION OF THE FDOT STANDARD PLANS FOR ROADS AND BRIDGE (INDEX 102-XXX SERIES) AND THE MANUAL ON UNIFORM TRAFFIC CONTROL DEVICES (MUTCD) AT ALL TIMES.
3. INTERSECTION CLOSURE IS PERMITTED AS SHOWN IN THE TRAFFIC CONTROL PLANS (TTCP). THE FOLLOWING CONDITIONS ARE REQUIRED PRIOR TO CLOSURE:
  - OBTAIN APPROVED ROAD CLOSURE PERMIT FROM CITY OF SARASOTA
  - CONTACT AND COORDINATE WITH THE FOLLOWING AGENCIES 7 DAYS PRIOR TO CLOSURE:
    - SARASOTA COUNTY EMERGENCIES SERVICES
    - CITY OF SARASOTA TRANSPORTATION DIVISION
    - SARASOTA COUNTY AREA TRANSIT (SCAT) (AFFECTED BUS ROUTES #3, #14 AND #17)
4. FENCE CONSTRUCTION ZONE WHILE MAINTAINING ACCESS TO ALL PUBLIC BUILDINGS AND PRIVATE BUSINESSES AT ALL TIMES.
5. MAINTAIN SAFE ADA COMPLIANT PEDESTRIAN CONNECTIVITY DURING CONSTRUCTION UTILIZING THE TTCP AND IN ACCORDANCE WITH STANDARD FDOT INDEX 102-660.
6. MAINTAIN BICYCLIST CONNECTIVITY ALONG RINGLING BLVD. DURING CONSTRUCTION UTILIZING THE TTCP AND IN ACCORDANCE WITH STANDARD FDOT INDEX 102-661.
7. ACCESS TO THE UNITED STATES POSTAL SERVICE SHALL REMAIN OPEN AT ALL TIMES.
8. IN THE EVENT OF AN EMERGENCY (I.E. HURRICANE) COMPLETELY OPEN INTERSECTION TO VEHICULAR TRAFFIC.
9. INTERSECTION TO BE OPEN TO VEHICULAR, BICYCLE AND PEDESTRIAN TRAFFIC DURING THESE DATES:  
\*\*\* TBD IF NEEDED \*\*\*
10. PAY ITEM 102-1: INCLUDES THE COST TO ERECT APPROXIMATELY 700 LF OF TEMPORARY FENCE TO PREVENT PEDESTRIAN ACCESS INTO WORK ZONE DURING EACH PHASE.

PHASING NOTES

PHASE 1 (INTENT: CONSTRUCT MAJORITY OF ROUNDABOUT, OMITTING SOUTH LEG UNTIL PHASE 2)

1. PLACE TEMPORARY PAVEMENT ACCORDING TO THE (TTCP) FOR WESTBOUND BIKE LANE DETOUR.
2. PLACE DETOUR SIGNS AND DEVICES ACCORDING TO THE TEMPORARY TRAFFIC CONTROL PLAN (TTCP) DETOUR. PLACE PEDESTRIAN AND BICYCLE DETOUR SIGNS AND DEVICES ACCORDING TO THE (TTCP) AND INDICES 102-660 AND 102-661. PLACE ADDITIONAL SIGNAGE AND DEVICES ACCORDING TO THE (TTCP) ADVANCE WARNING LAYOUT.
3. CONSTRUCT DRAINAGE, ITS, LIGHTING, CURB AND GUTTER, PAVEMENT, DRIVEWAYS, SIDEWALKS, CURB RAMPS, SPLITTER ISLANDS, CONCRETE APRON, AND WIDENING/RECONSTRUCTION INTERNAL TO THE ROUNDABOUT LIMITS, OMITTING FRICTION COURSE UNTIL PHASE 3. STAGE CONSTRUCTION OF SIDEWALK AND UNITED STATES POST OFFICE DRIVEWAYS TO ALLOW CONNECTIVITY AND ACCESS AT ALL TIMES.



PHASE 2 (INTENT: CONSTRUCT SOUTH LEG OF ROUNDABOUT AND ANY REMAINING MEDIAN AND SIDEWALK)

1. UTILIZING NEWLY CONSTRUCTED PAVEMENT FROM PHASE 1 TO TEMPORARILY ROUTE BICYCLISTS THROUGH THE INTERSECTION, PLACE PEDESTRIAN AND BICYCLE DETOUR SIGNS AND DEVICES ACCORDING TO THE (TTCP) AND INDICES 102-660 AND 102-661.
2. CONSTRUCT REMAINING LIGHTING, CURB AND GUTTER, PAVEMENT, SIDEWALKS, CURB RAMPS AND SPLITTER ISLANDS, OMITTING FRICTION COURSE UNTIL PHASE 3. STAGE CONSTRUCTION WHERE NECESSARY TO ACCOMMODATE BICYCLISTS AND PEDESTRIANS.


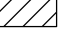

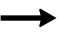

PHASE 3 (INTENT: PLACE FINAL PAVEMENT ASPHALT SURFACE AND PAVEMENT MARKINGS)

1. DETOUR PEDESTRIANS AND BICYCLISTS AROUND CROSSWALKS WHERE PAVEMENT SURFACING AND PAVEMENT MARKING OPERATIONS ARE BEING PERFORMED. MILL ALL AREAS WITHIN THE MILL AND RESURFACE LIMITS AS INDICATED PER PLANS. PLACE FRICTION COURSE OVER THE ENTIRETY OF PAVEMENT AREA TO MEET FINAL PAVEMENT GRADE. APPLY PAINTED PAVEMENT MARKINGS IN ACCORDANCE WITH THE FINAL PAVEMENT MARKING PLANS.
2. AFTER CURING DURATION REQUIRED BY SPECIFICATIONS, DETOUR PEDESTRIANS AND BICYCLISTS AT CROSSWALKS WHERE PAVEMENT MARKING OPERATIONS ARE BEING PERFORMED. PLACE FINAL THERMOPLASTIC PAVEMENT MARKINGS IN ACCORDANCE WITH THE FINAL PAVEMENT MARKING PLANS.
3. REMOVE ALL TRAFFIC CONTROL DEVICES AND FULLY OPEN TO TRAFFIC.

REVISIONS				KIMLEY-HORN AND ASSOCIATES, INC. GARY J. NADEAU, P.E. P.E. LICENSE NUMBER 49629 1777 MAIN STREET, SUITE 200 SARASOTA, FL 34236 PHONE (941) 379-7600 FAX (941) 379-4352	RINGLING BOULEVARD & PINE PLACE ROUNDABOUT		TEMP. TRAF. CONTROL PLAN GENERAL / PHASING NOTES	SHEET NO.
DATE	DESCRIPTION	DATE	DESCRIPTION		CITY OF	COUNTY		
					SARASOTA	SARASOTA		

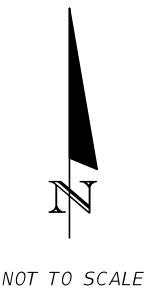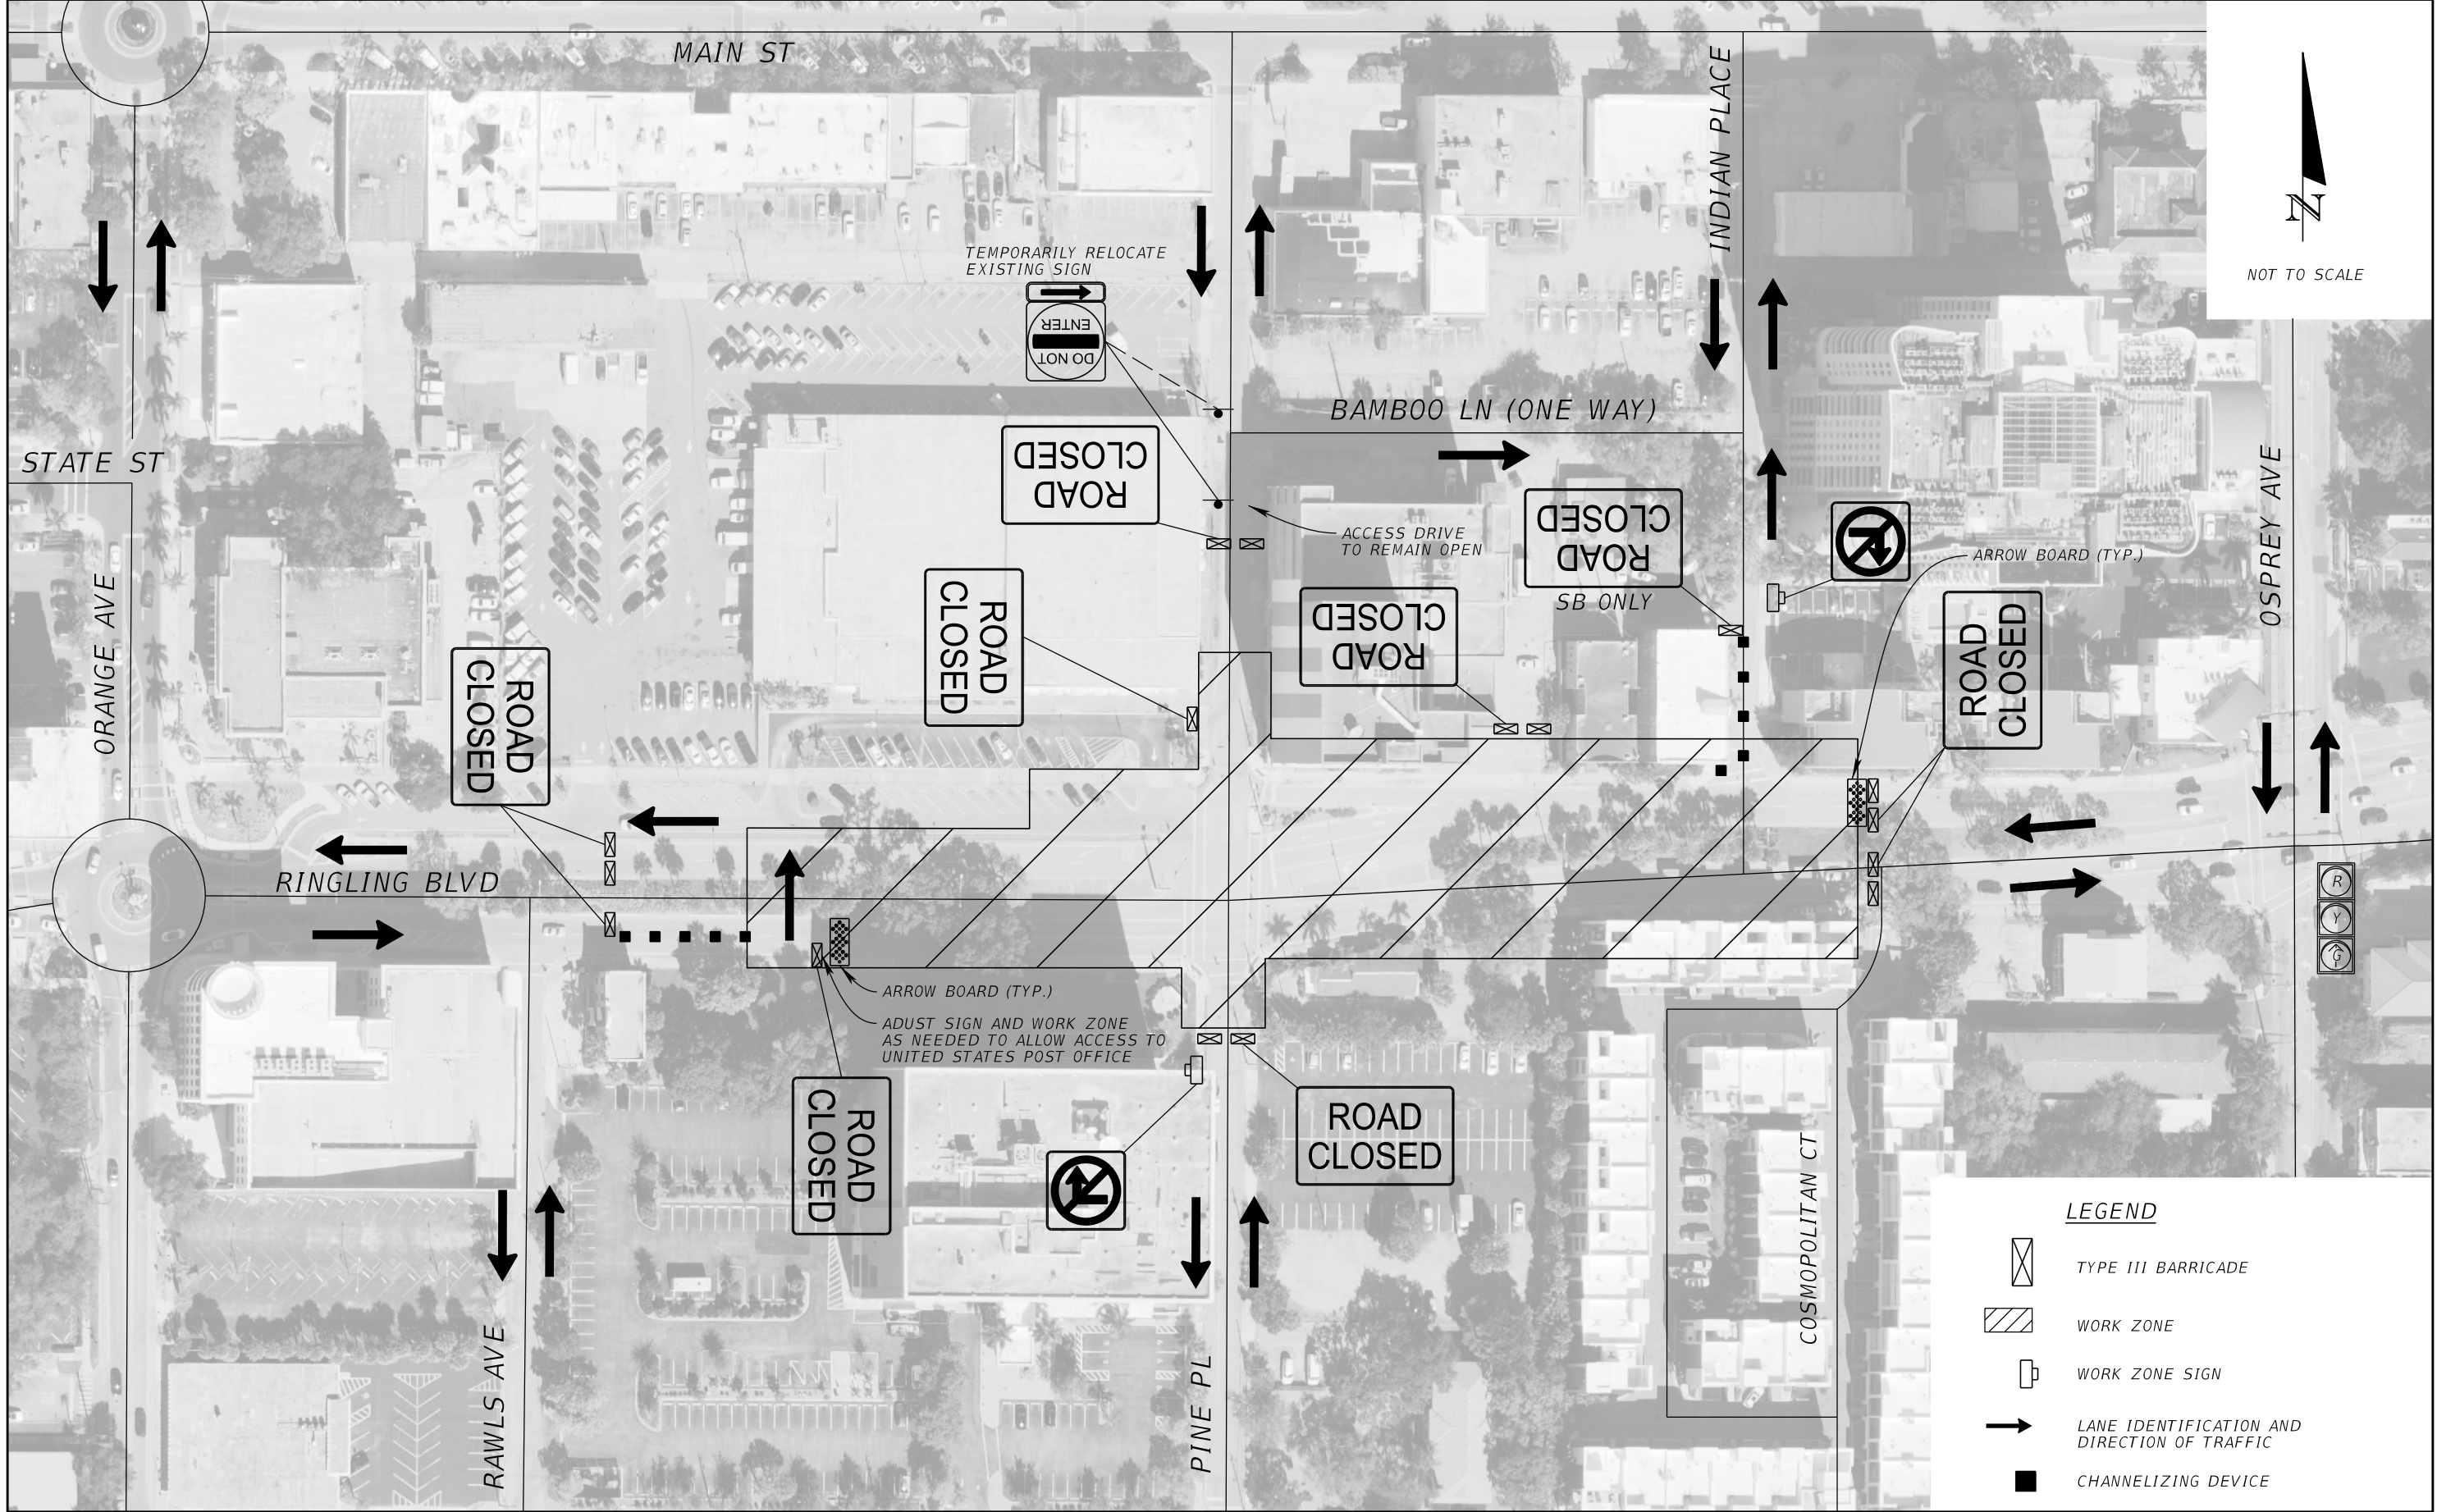

**LEGEND**

-  TYPE III BARRICADE
-  WORK ZONE
-  WORK ZONE SIGN
-  LANE IDENTIFICATION AND DIRECTION OF TRAFFIC
-  CHANNELIZING DEVICE

REVISIONS		REVISIONS	
DATE	DESCRIPTION	DATE	DESCRIPTION

KIMLEY-HORN AND ASSOCIATES, INC.  
 GARY J. NADEAU, P.E.  
 P.E. LICENSE NUMBER 49629  
 1777 MAIN STREET, SUITE 200  
 SARASOTA, FL 34236  
 PHONE (941) 379-7600 FAX (941) 379-4352

**RINGLING BOULEVARD & PINE PLACE ROUNDABOUT**

CITY OF	COUNTY
SARASOTA	SARASOTA


**TEMP. TRAF. CONTROL PLAN  
 ADVANCED WARNING LAYOUT**

SHEET NO.  
 28

THE OFFICIAL RECORD OF THIS SHEET IS THE ELECTRONIC FILE DIGITALLY SIGNED AND SEALED UNDER RULE 61G15-23.004, F.A.C.



NOT TO SCALE

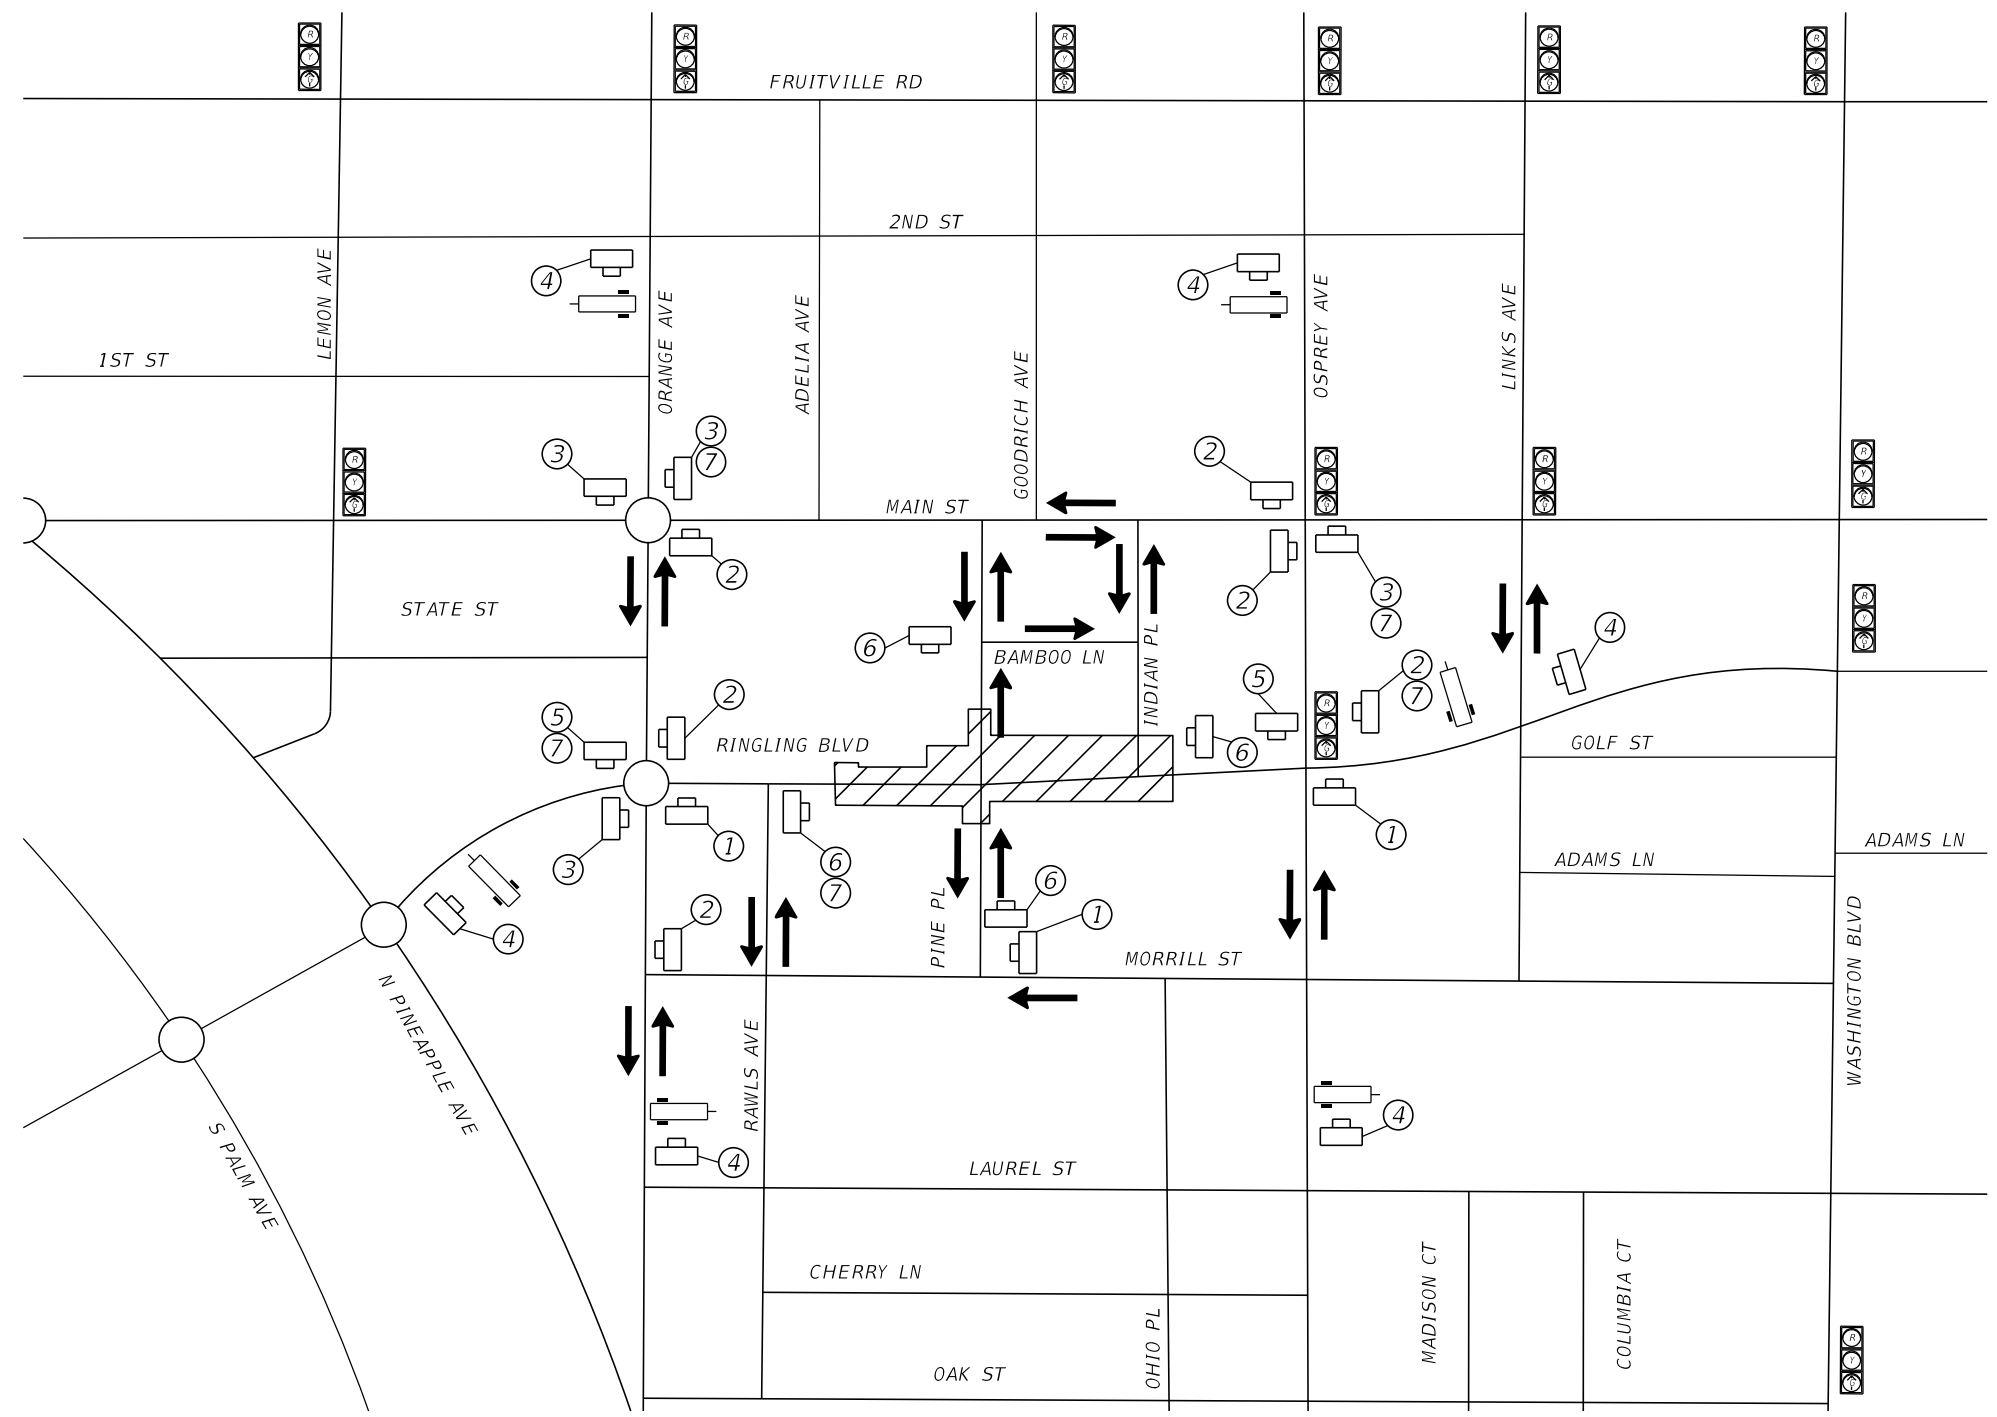


PORTABLE CHANGEABLE MESSAGE SIGNS


USE 14 DAYS PRIOR TO THE BEGINNING OF CONSTRUCTION



USE DURING CONSTRUCTION

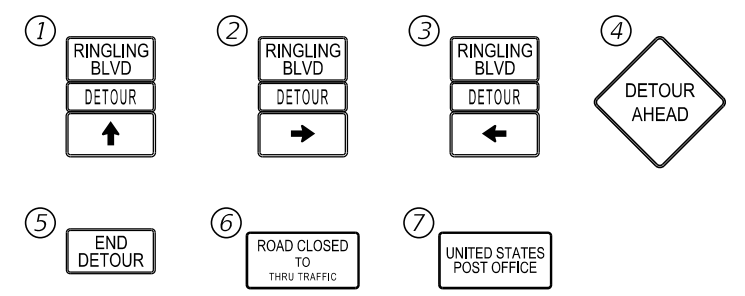

LEGEND

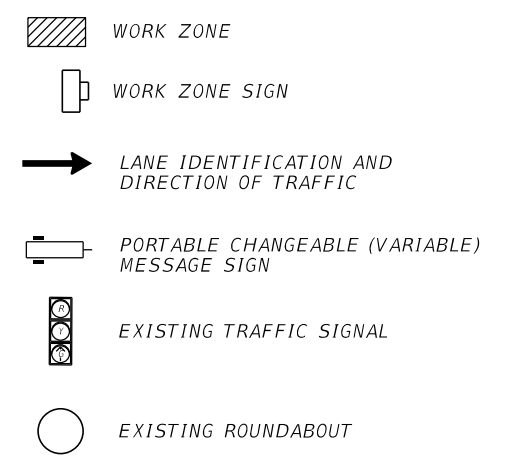

REVISIONS			
DATE	DESCRIPTION	DATE	DESCRIPTION

KIMLEY-HORN AND ASSOCIATES, INC.  
 GARY J. NADEAU, P.E.  
 P.E. LICENSE NUMBER 49629  
 1777 MAIN STREET, SUITE 200  
 SARASOTA, FL 34236  
 PHONE (941) 379-7600 FAX (941) 379-4352


<b>RINGLING BOULEVARD &amp; PINE PLACE ROUNDABOUT</b>	
CITY OF	COUNTY
SARASOTA	SARASOTA

**TEMP. TRAF. CONTROL PLAN  
DETOUR**

SHEET NO.  
**29**




THE OFFICIAL RECORD OF THIS SHEET IS THE ELECTRONIC FILE DIGITALLY SIGNED AND SEALED UNDER RULE 61G15-23.004, F.A.C.



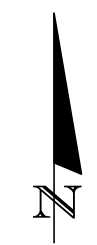



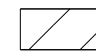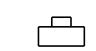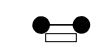


NOT TO SCALE

**LEGEND:**

-  WORK ZONE
-  WORK ZONE SIGN
-  PEDESTRIAN LONGITUDINAL CHANNELIZING DEVICE WITH WORK ZONE SIGN

- (A)  M4-9BL
- (B)  M4-9BR
- (C)  R9-9
- (D)  SIDEWALK CLOSED AHEAD

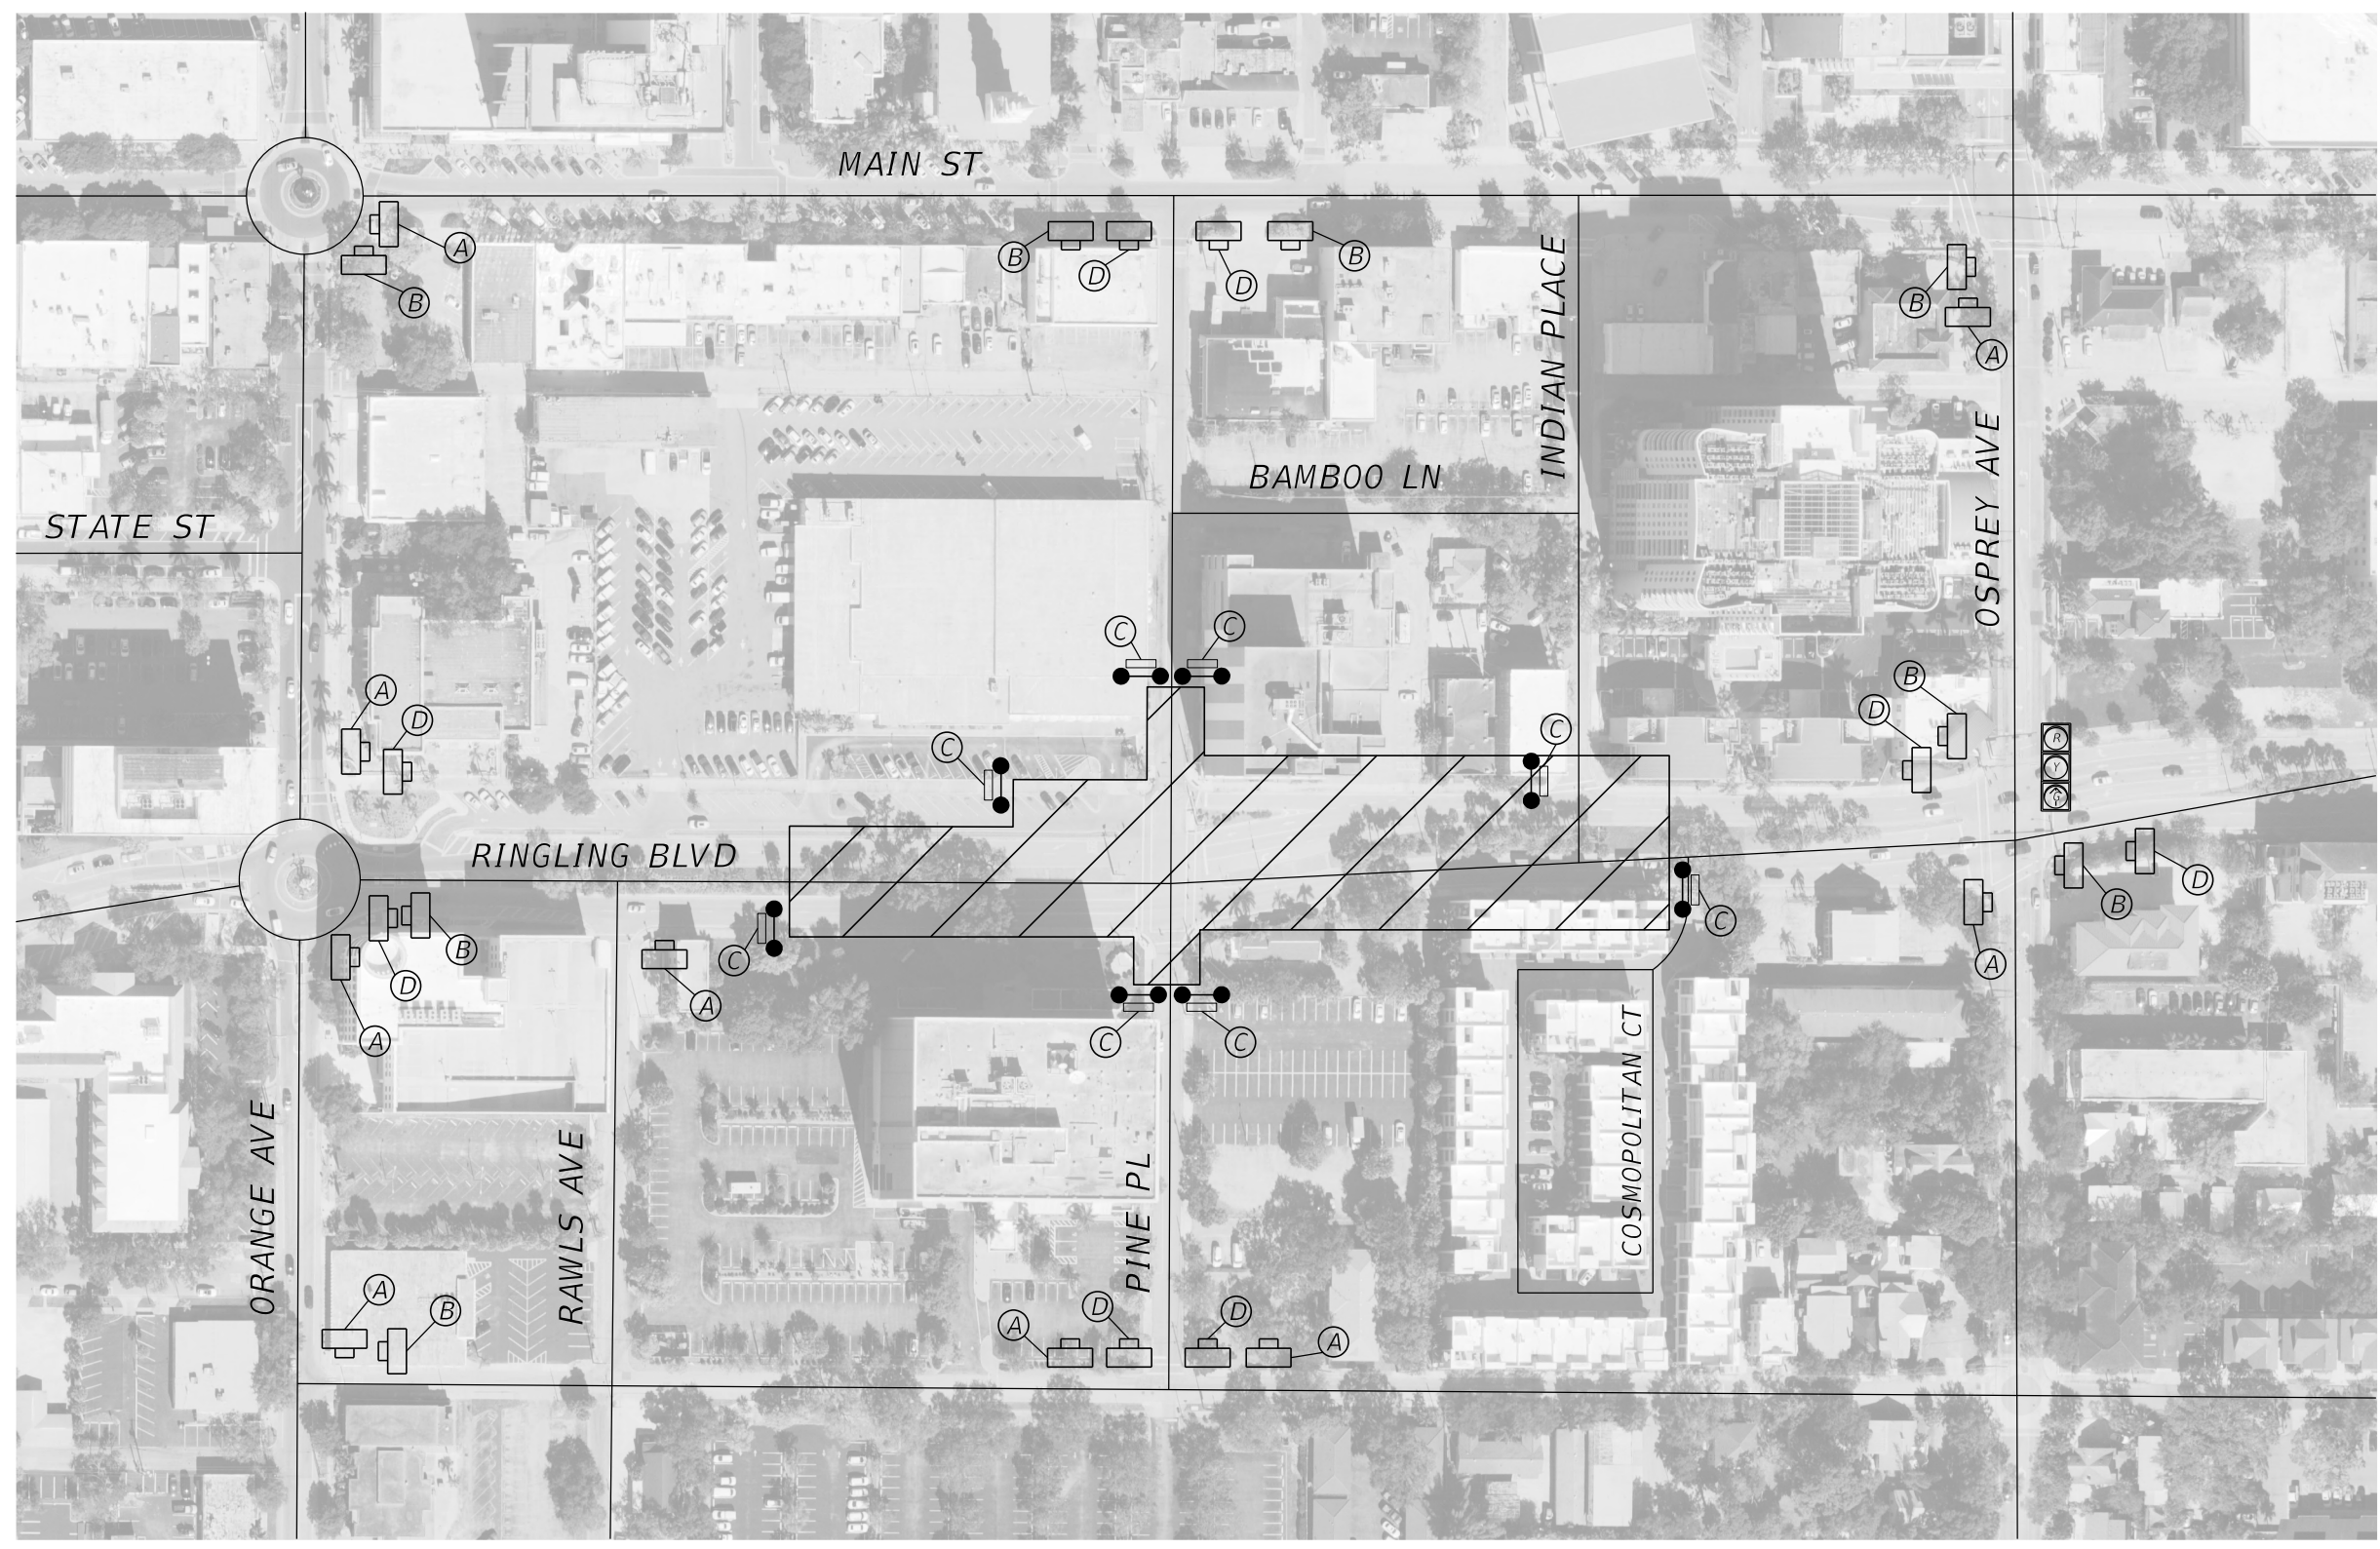

REVISIONS				KIMLEY-HORN AND ASSOCIATES, INC. GARY J. NADEAU, P.E. P.E. LICENSE NUMBER 49629 1777 MAIN STREET, SUITE 200 SARASOTA, FL 34236 PHONE (941) 379-7600 FAX (941) 379-4352	RINGLING BOULEVARD & PINE PLACE ROUNDABOUT		TEMP. TRAF. CONTROL PLAN PED. DETOUR	SHEET NO.
DATE	DESCRIPTION	DATE	DESCRIPTION		CITY OF	COUNTY		30
					SARASOTA	SARASOTA		


THE OFFICIAL RECORD OF THIS SHEET IS THE ELECTRONIC FILE DIGITALLY SIGNED AND SEALED UNDER RULE 61G15-23.004, F.A.C.



**LEGEND**

- CHANNELIZING DEVICE
- BIKE LANE DIRECTIONAL ARROW

NOTE: UTILIZE PEDESTRIAN DETOUR TO ROUTE PEDESTRIANS AROUND THE WORK ZONE. STAGE CONSTRUCTION TO MAINTAIN PEDESTRIAN AND VEHICULAR CONNECTIVITY TO THE UNITED STATES POST OFFICE.

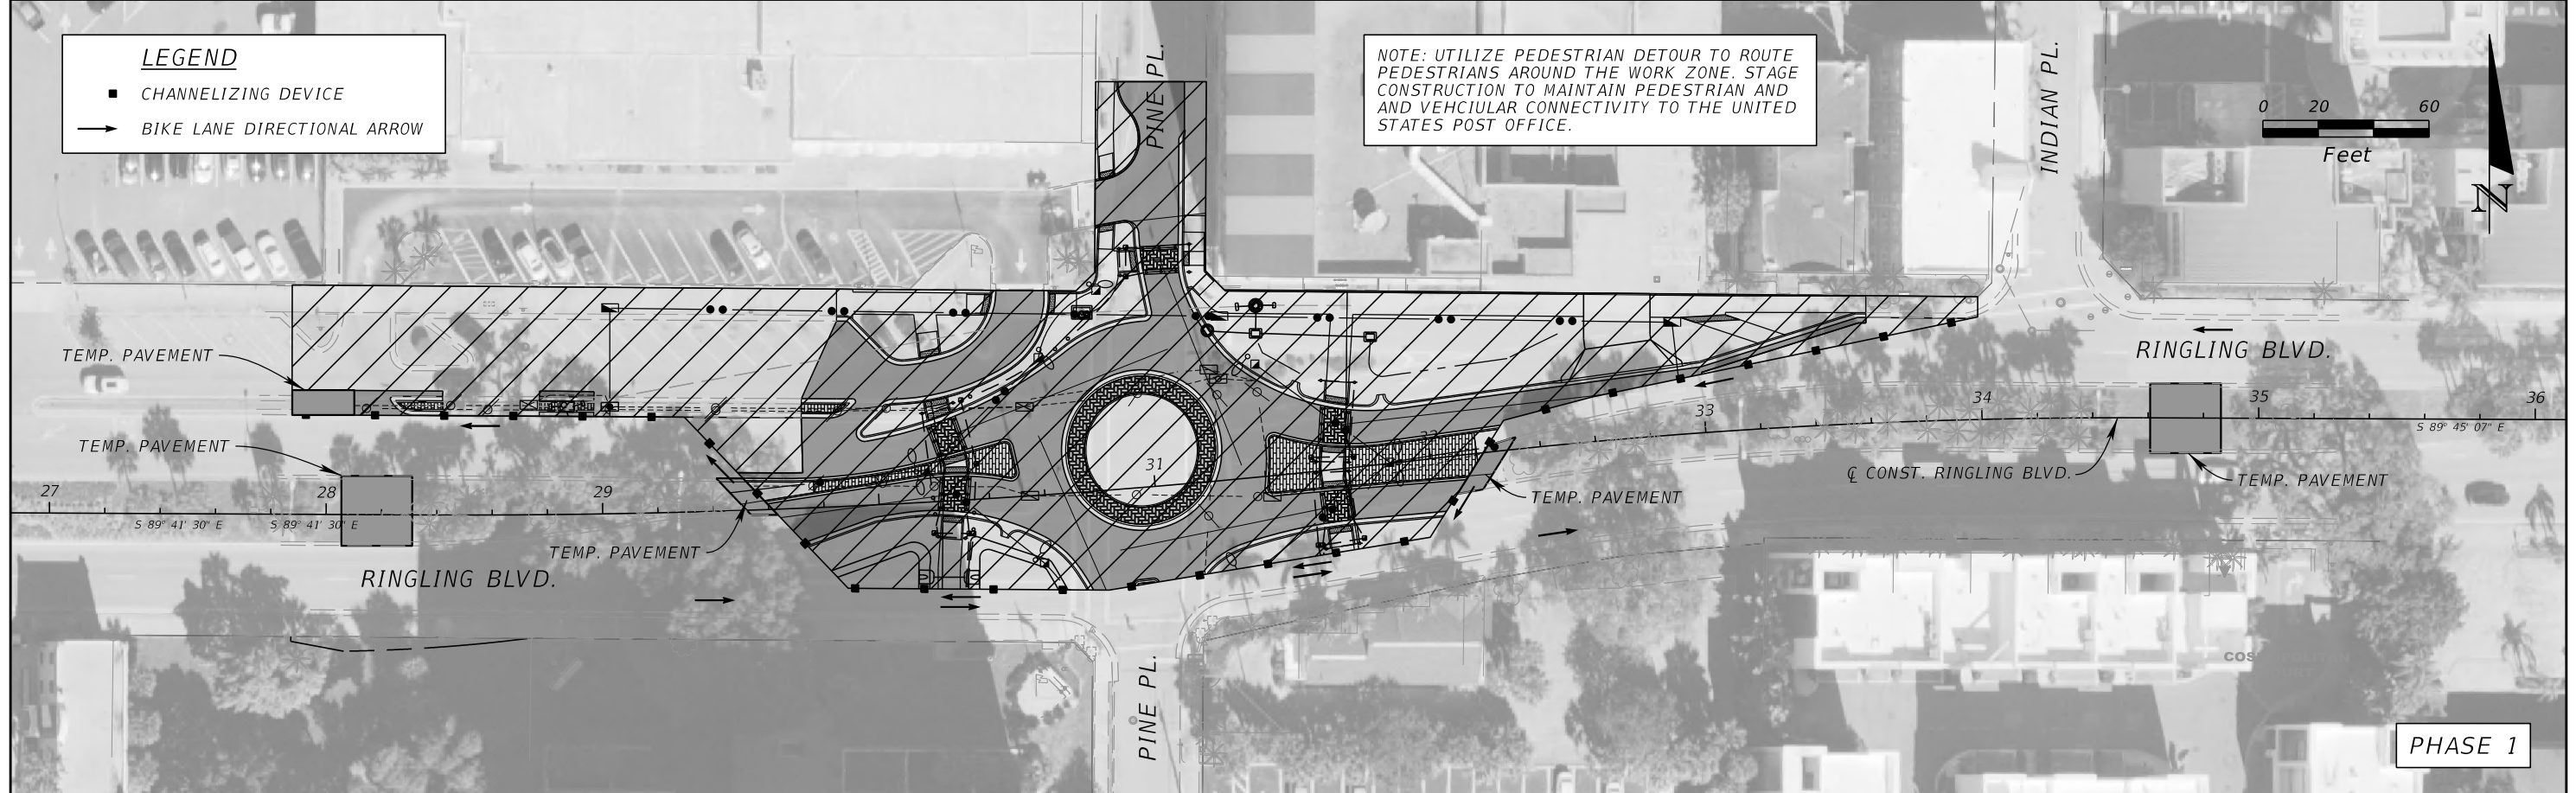


PHASE 1

**LEGEND**

- CHANNELIZING DEVICE
- BIKE LANE DIRECTIONAL ARROW

NOTE: STAGE CONSTRUCTION UTILIZING NEWLY CONSTRUCTED SIDEWALK AND CURB RAMPS FOR PEDESTRIAN CONNECTIVITY AS WELL AS THE PEDESTRIAN DETOUR AS NECESSARY. CHANNEL BICYCLISTS THROUGH THE WORK ZONE WITH CHANNELIZING DEVICES.

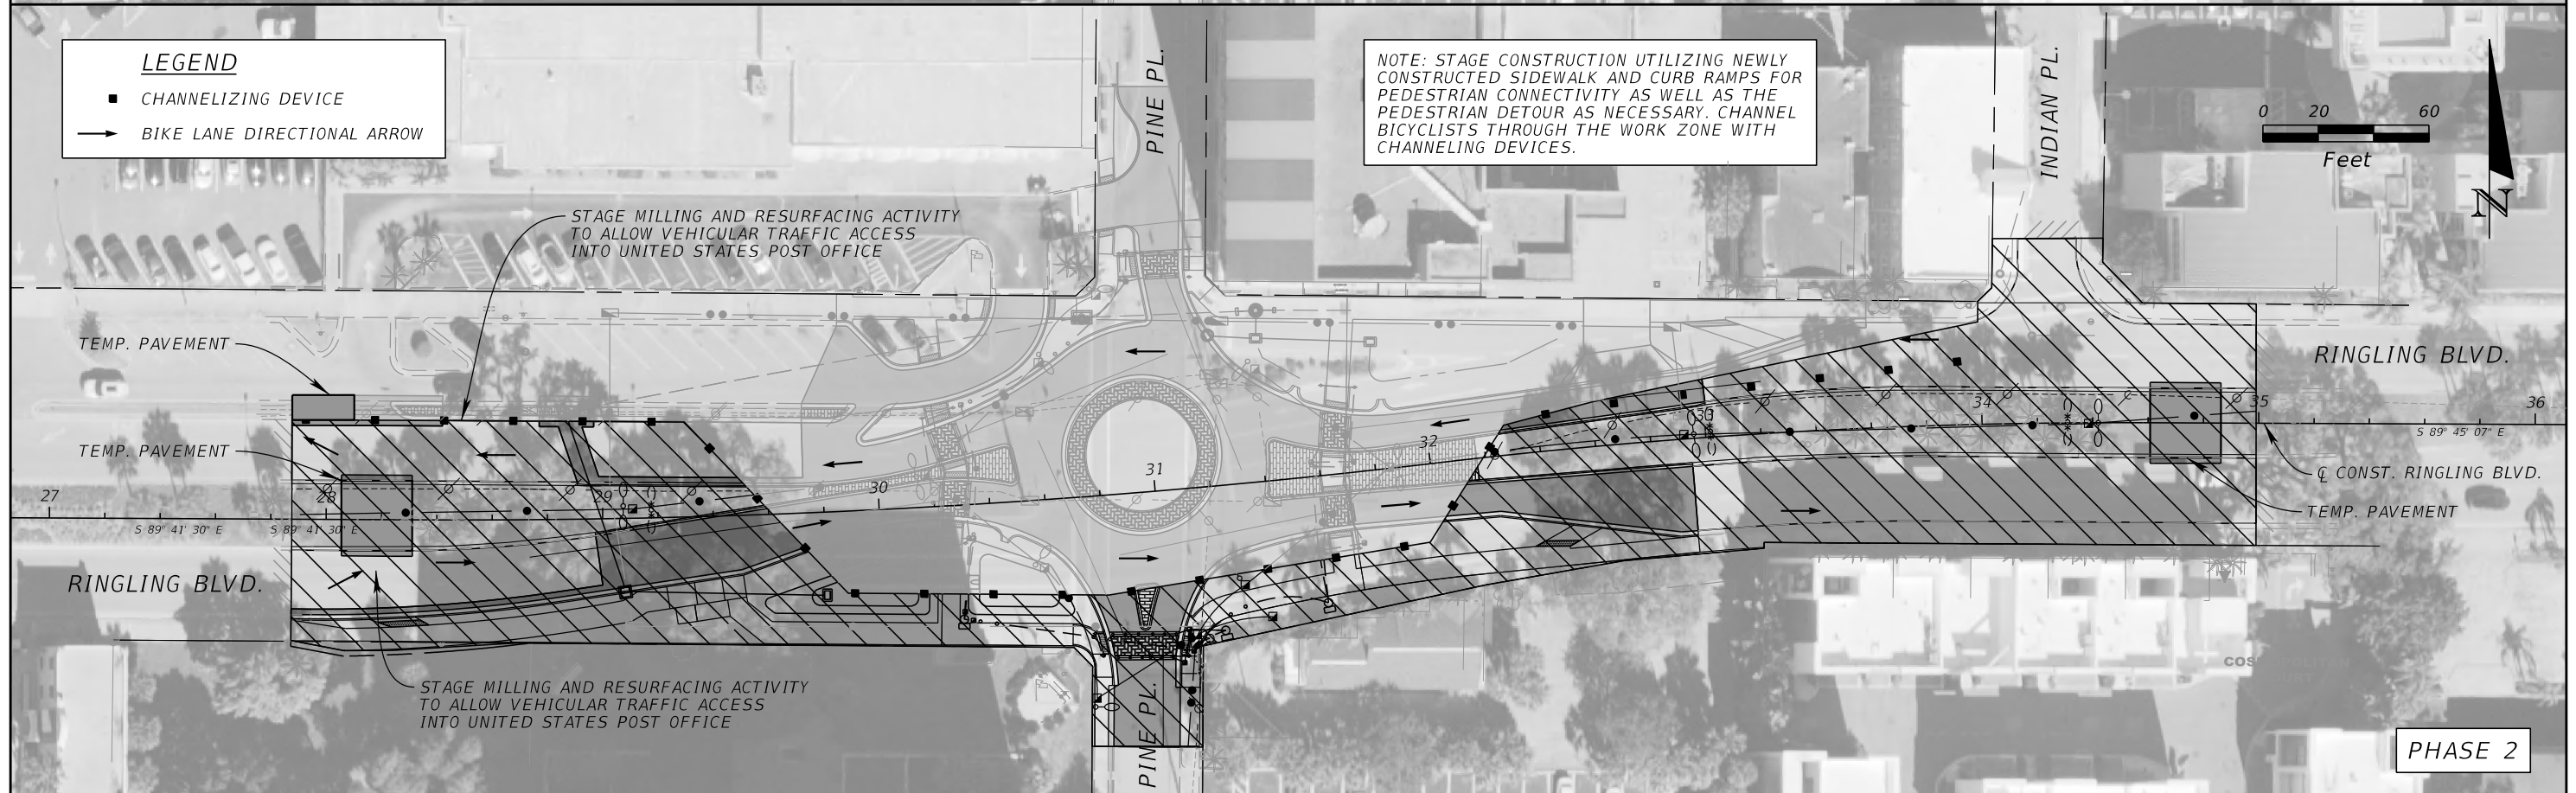

PHASE 2

REVISIONS				KIMLEY-HORN AND ASSOCIATES, INC. GARY J. NADEAU, P.E. P.E. LICENSE NUMBER 49629 1777 MAIN STREET, SUITE 200 SARASOTA, FL 34236 PHONE (941) 379-7600 FAX (941) 379-4352	RINGLING BOULEVARD & PINE PLACE ROUNDABOUT		TEMP. TRAF. CONTROL PLAN PHASE 1 & 2	SHEET NO. 31
DATE	DESCRIPTION	DATE	DESCRIPTION		CITY OF	COUNTY		
					SARASOTA	SARASOTA		

THE OFFICIAL RECORD OF THIS SHEET IS THE ELECTRONIC FILE DIGITALLY SIGNED AND SEALED UNDER RULE 61G15-23.004, F.A.C.