


CONTRACT PLAN COMPONENTS

SIGNING AND PAVEMENT MARKINGS


CITY OF SARASOTA  
PLANNING DEPARTMENT  
CONCEPT PLANS

10TH STREET & BOULEVARD OF THE ARTS

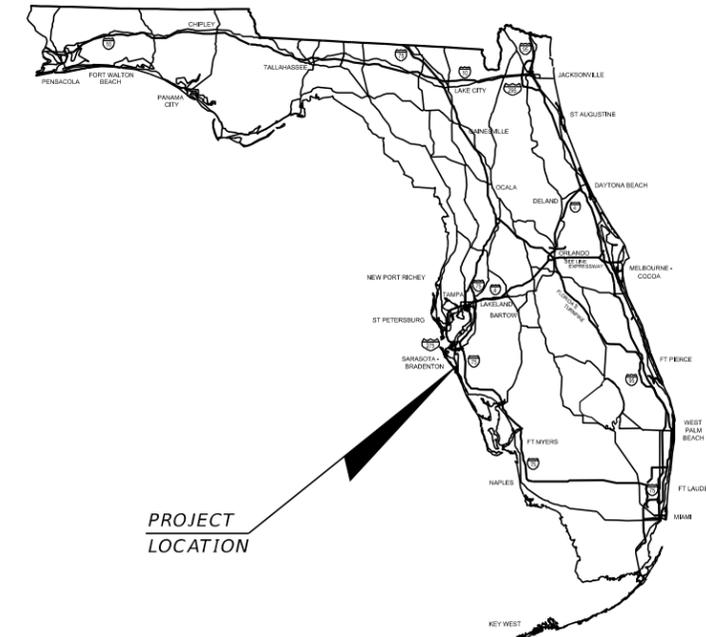

INDEX OF ROADWAY PLANS

SHEET NO.	SHEET DESCRIPTION
1	KEY SHEET
2 - 17	PLAN SHEETS

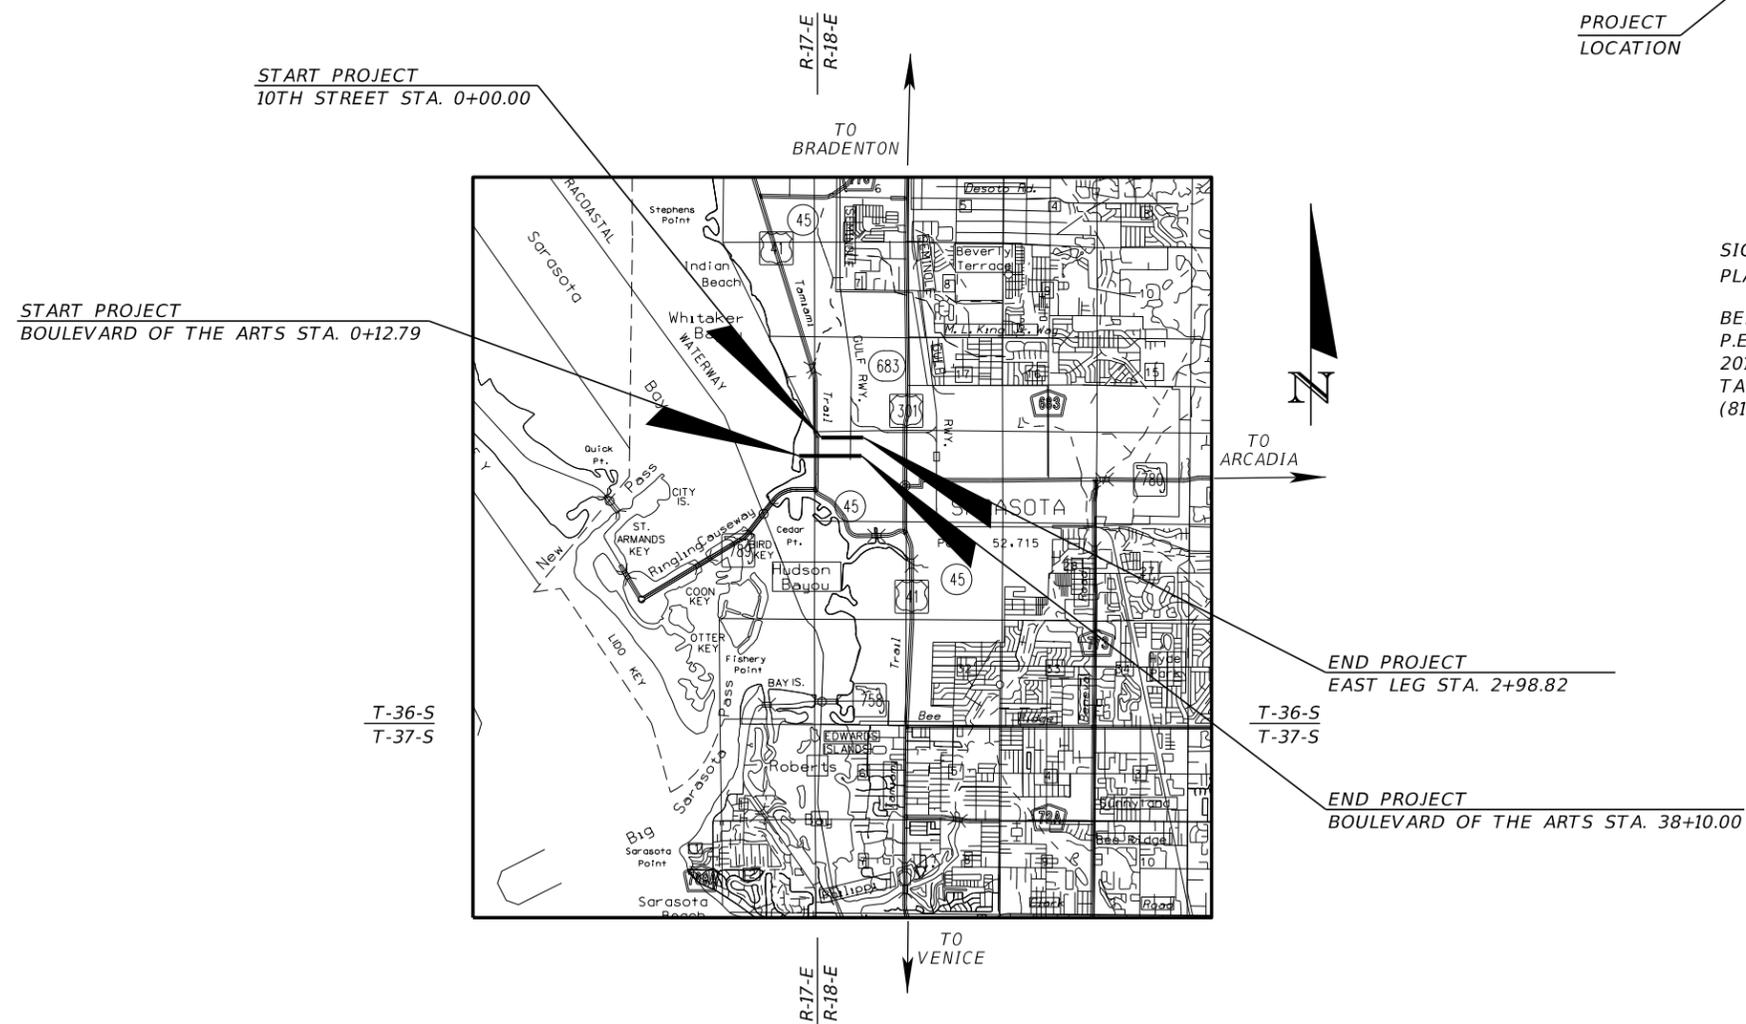

SIGNING AND PAVEMENT MARKINGS  
 PLANS DEVELOPED BY:

BENJAMIN S RODGERS, P.E.  
 P.E. No.: 80350  
 201 N. FRANKLIN STREET, SUITE 1200  
 TAMPA, FL 33602  
 (813) 402-4150

**GOVERNING DESIGN STANDARDS:**

Florida Department of Transportation, FY 2023-24 Standards Plans for Road and Bridge Construction and applicable Interim Revisions (IRs).

**GOVERNING STANDARD SPECIFICATIONS:**



Florida Department of Transportation, FY 2023-24 Standard Specifications for Road and Bridge Construction at the following website:  
<http://www.fdot.gov/programmanagement/Implemented/SpecBooks>

NOTE: THE SCALE OF THESE PLANS MAY  
 HAVE CHANGED DUE TO REPRODUCTION.

60% PLANS  
 MAY 2024

CITY OF SARASOTA PROJECT MANAGER:  
 CORINNE ARRIAGA, AICP, CPH  
 SENIOR TRANSPORTATION PLANNER  
 1761 12TH STREET  
 SARASOTA, FL 34236  
 (941) 263-6362


CONSTRUCTION CONTRACT NO.	FISCAL YEAR	SHEET NO.
T.B.D.	24	S-01

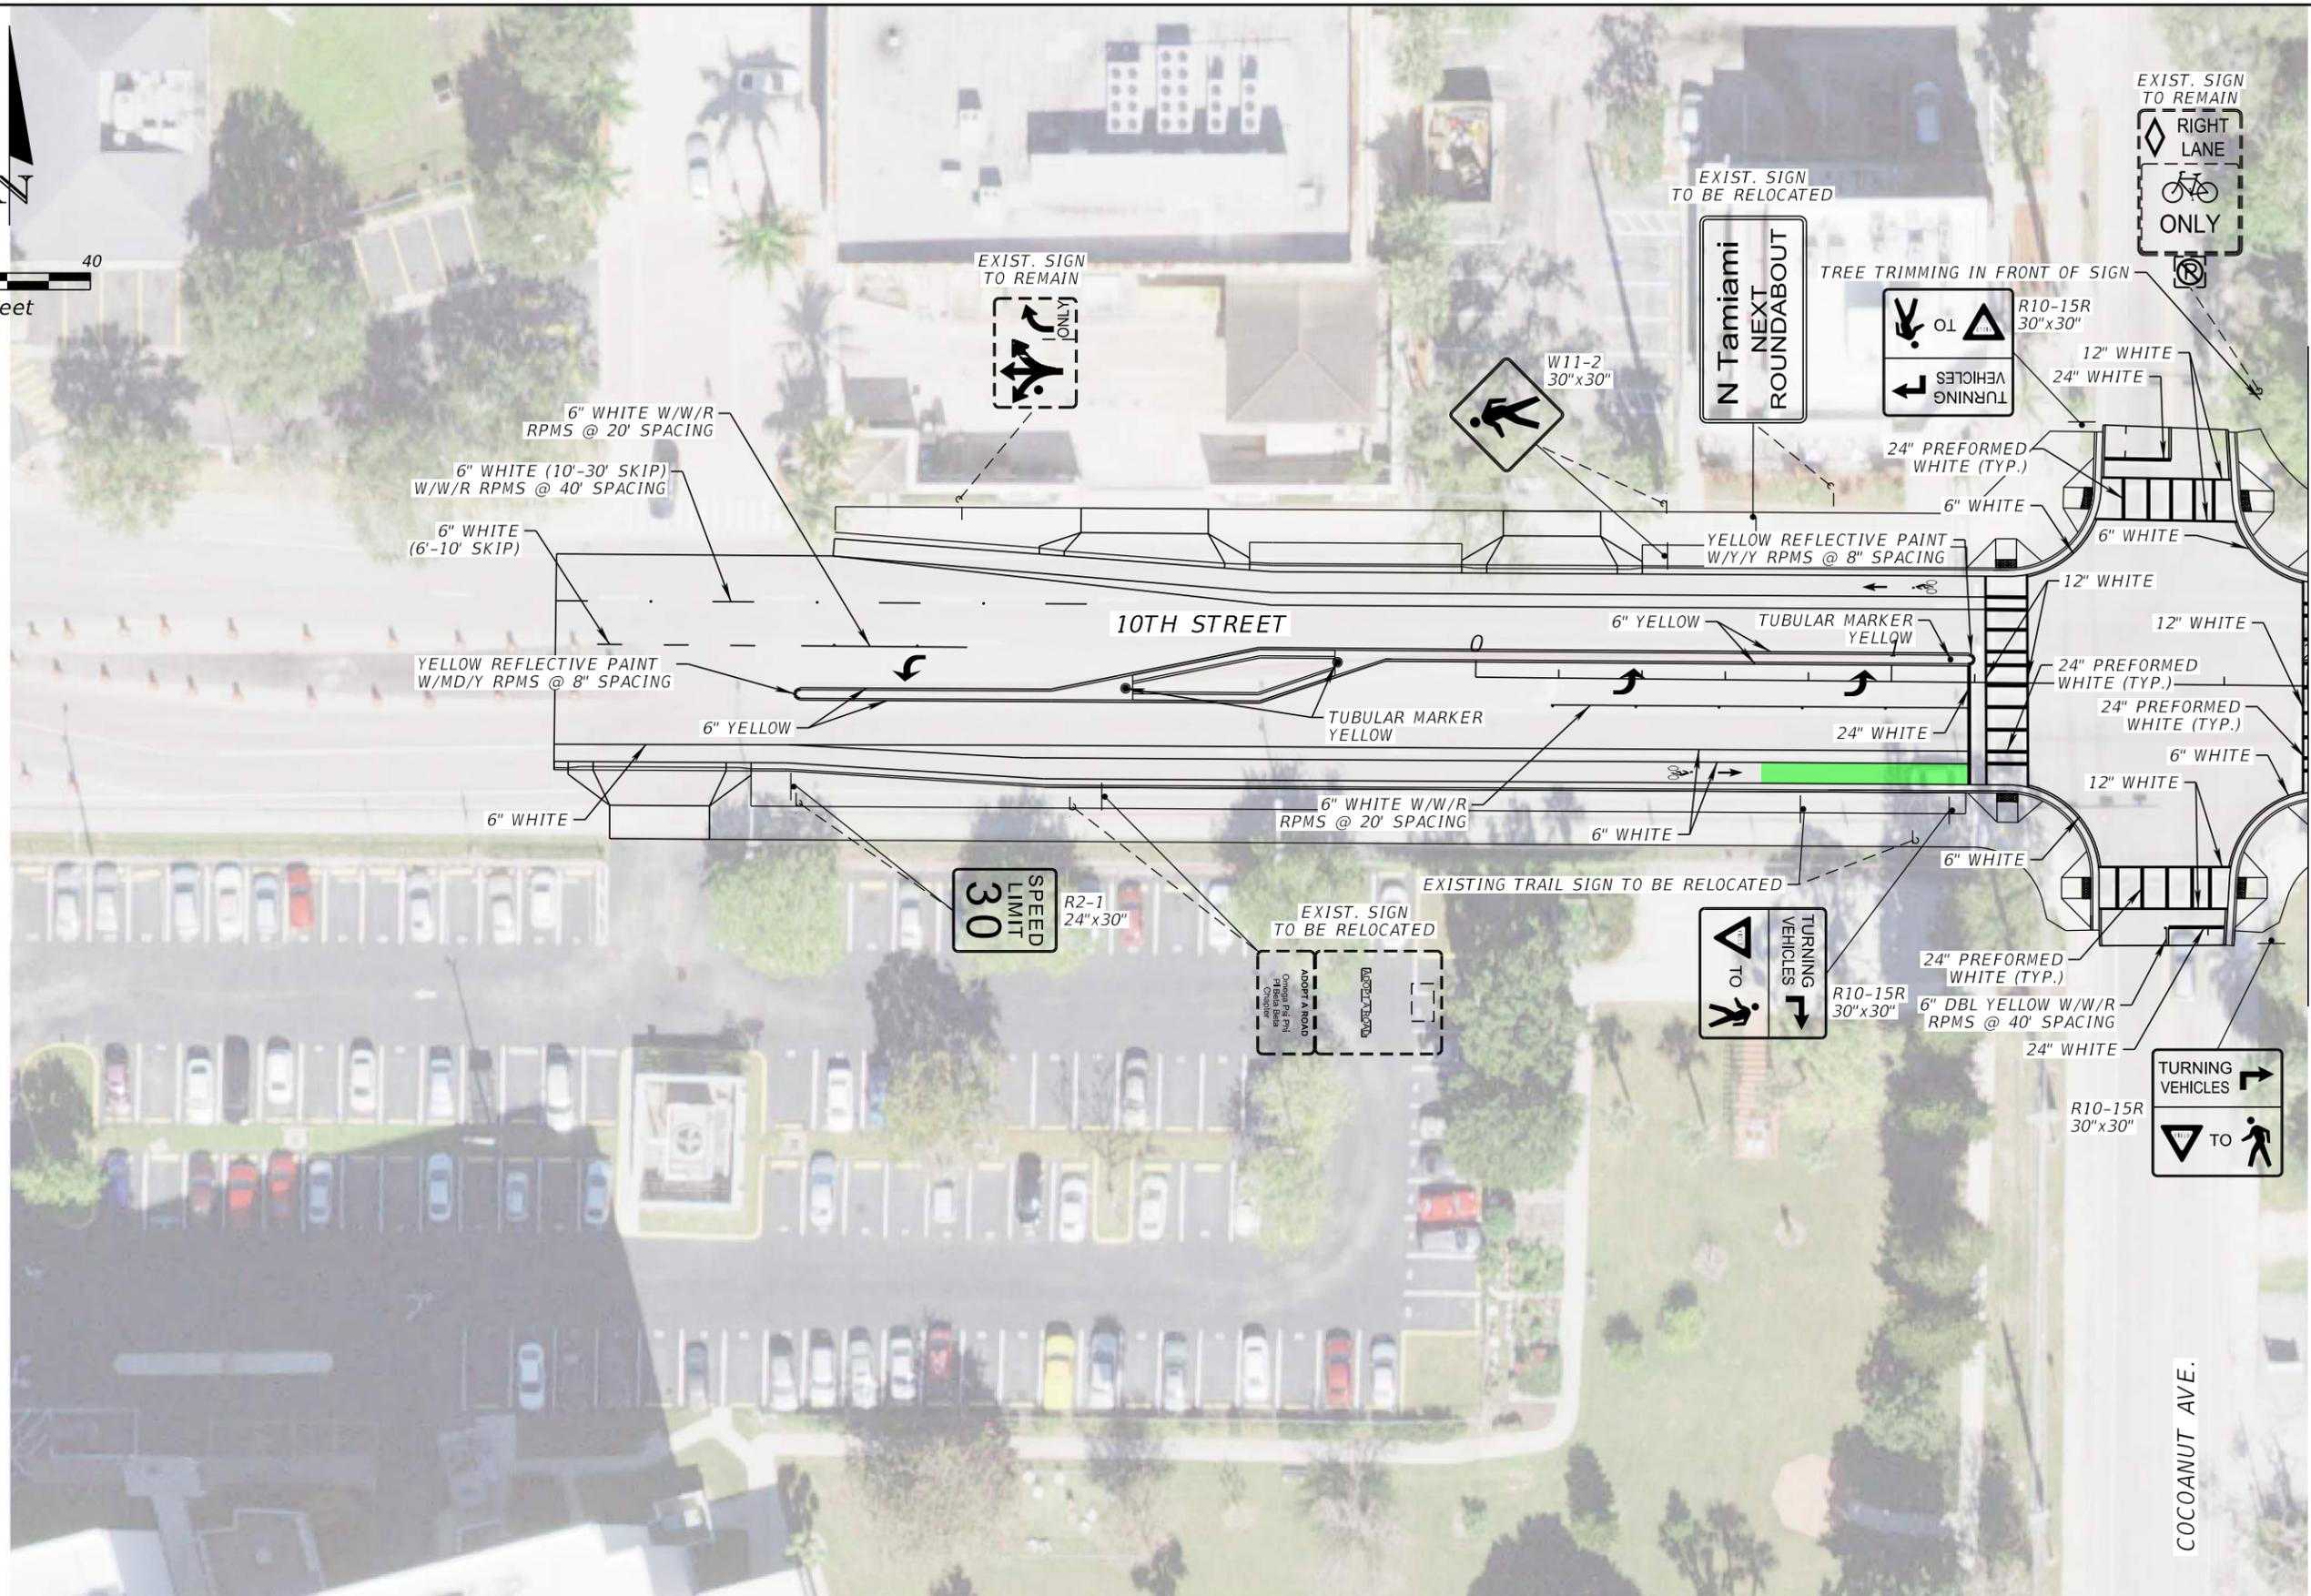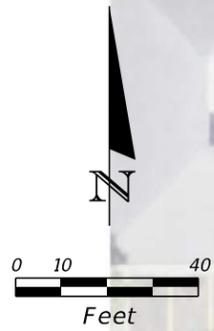



MATCHLINE SHEET (2)

COCOANUT AVE.

REVISIONS				HNTB CORPORATION 201 N. FRANKLIN STREET, SUITE 1200 TAMPA, FL 33602 PHONE: (813) 402-4150  BENJAMIN S RODGERS, P.E. NO. 80350	CITY OF SARASOTA  10TH STREET & BOULEVARD OF THE ARTS	SIGNING & PAVEMENT MARKINGS PLAN (1)	SHEET NO.
DATE	DESCRIPTION	DATE	DESCRIPTION				S-02

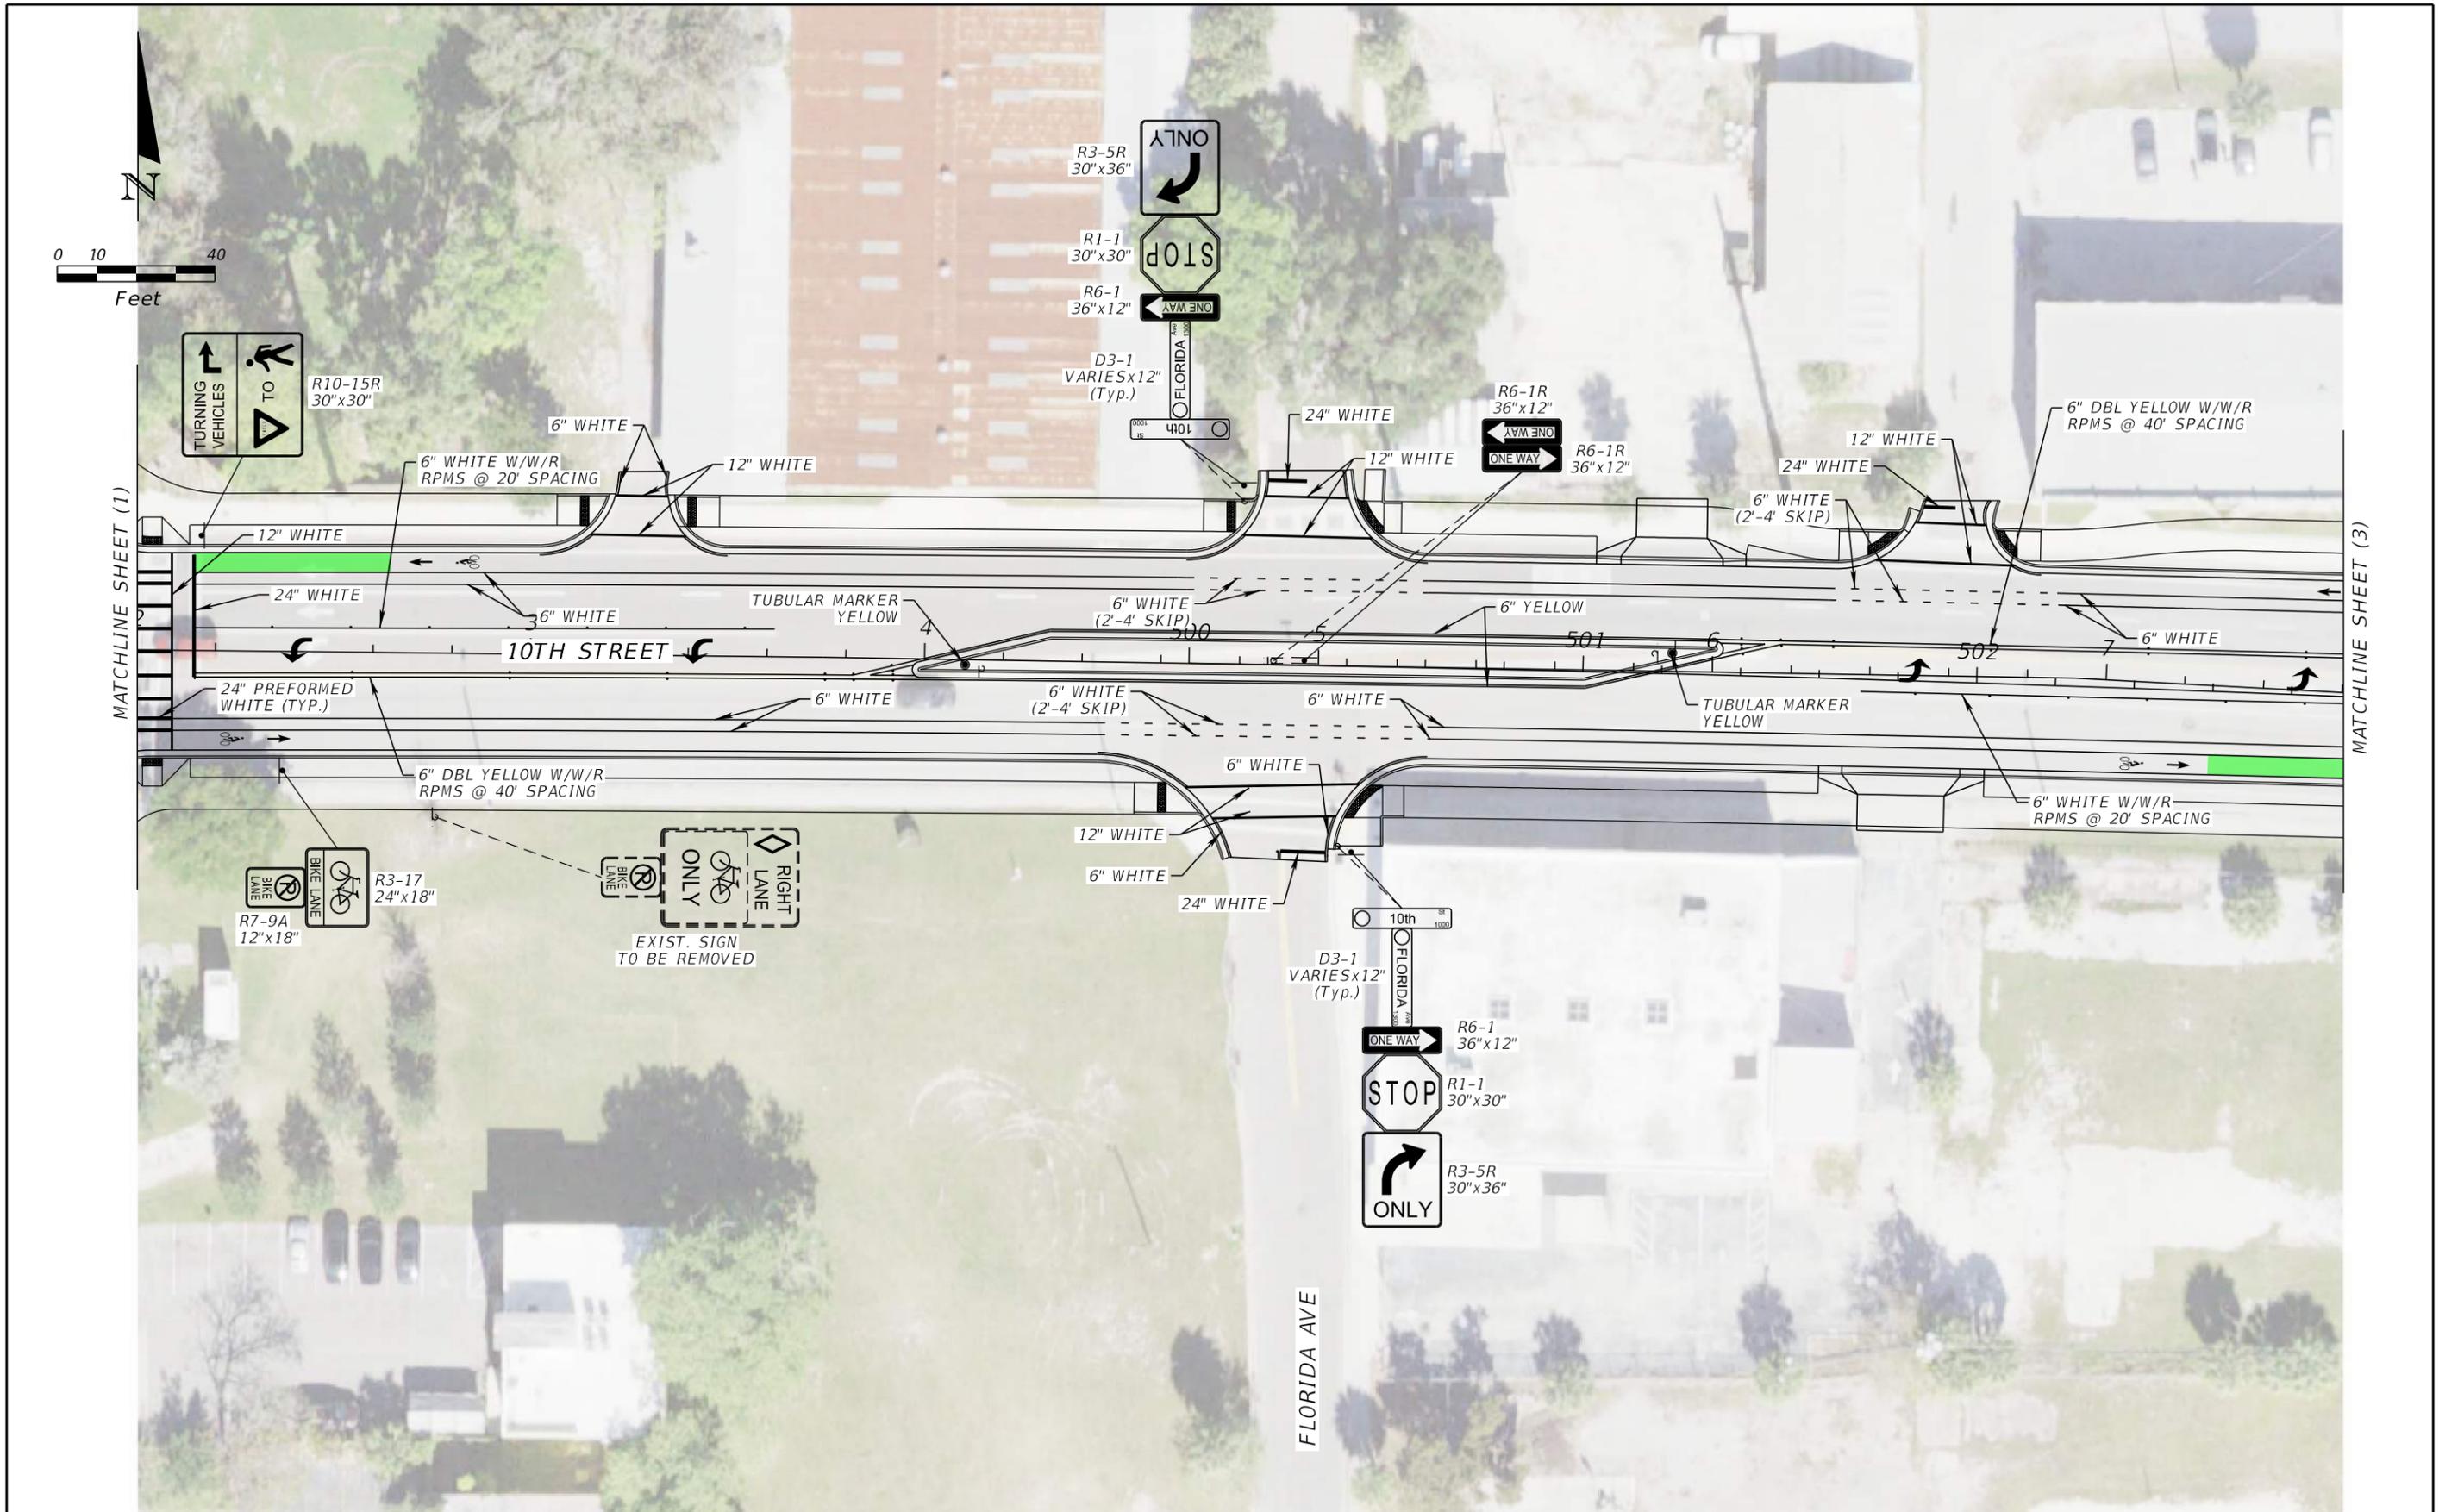

REVISIONS				HNTB CORPORATION 201 N. FRANKLIN STREET, SUITE 1200 TAMPA, FL 33602 PHONE: (813) 402-4150 BENJAMIN S RODGERS, P.E. NO. 80350	CITY OF SARASOTA 10TH STREET & BOULEVARD OF THE ARTS	SIGNING & PAVEMENT MARKINGS PLAN (2)	SHEET NO.
DATE	DESCRIPTION	DATE	DESCRIPTION				S-03

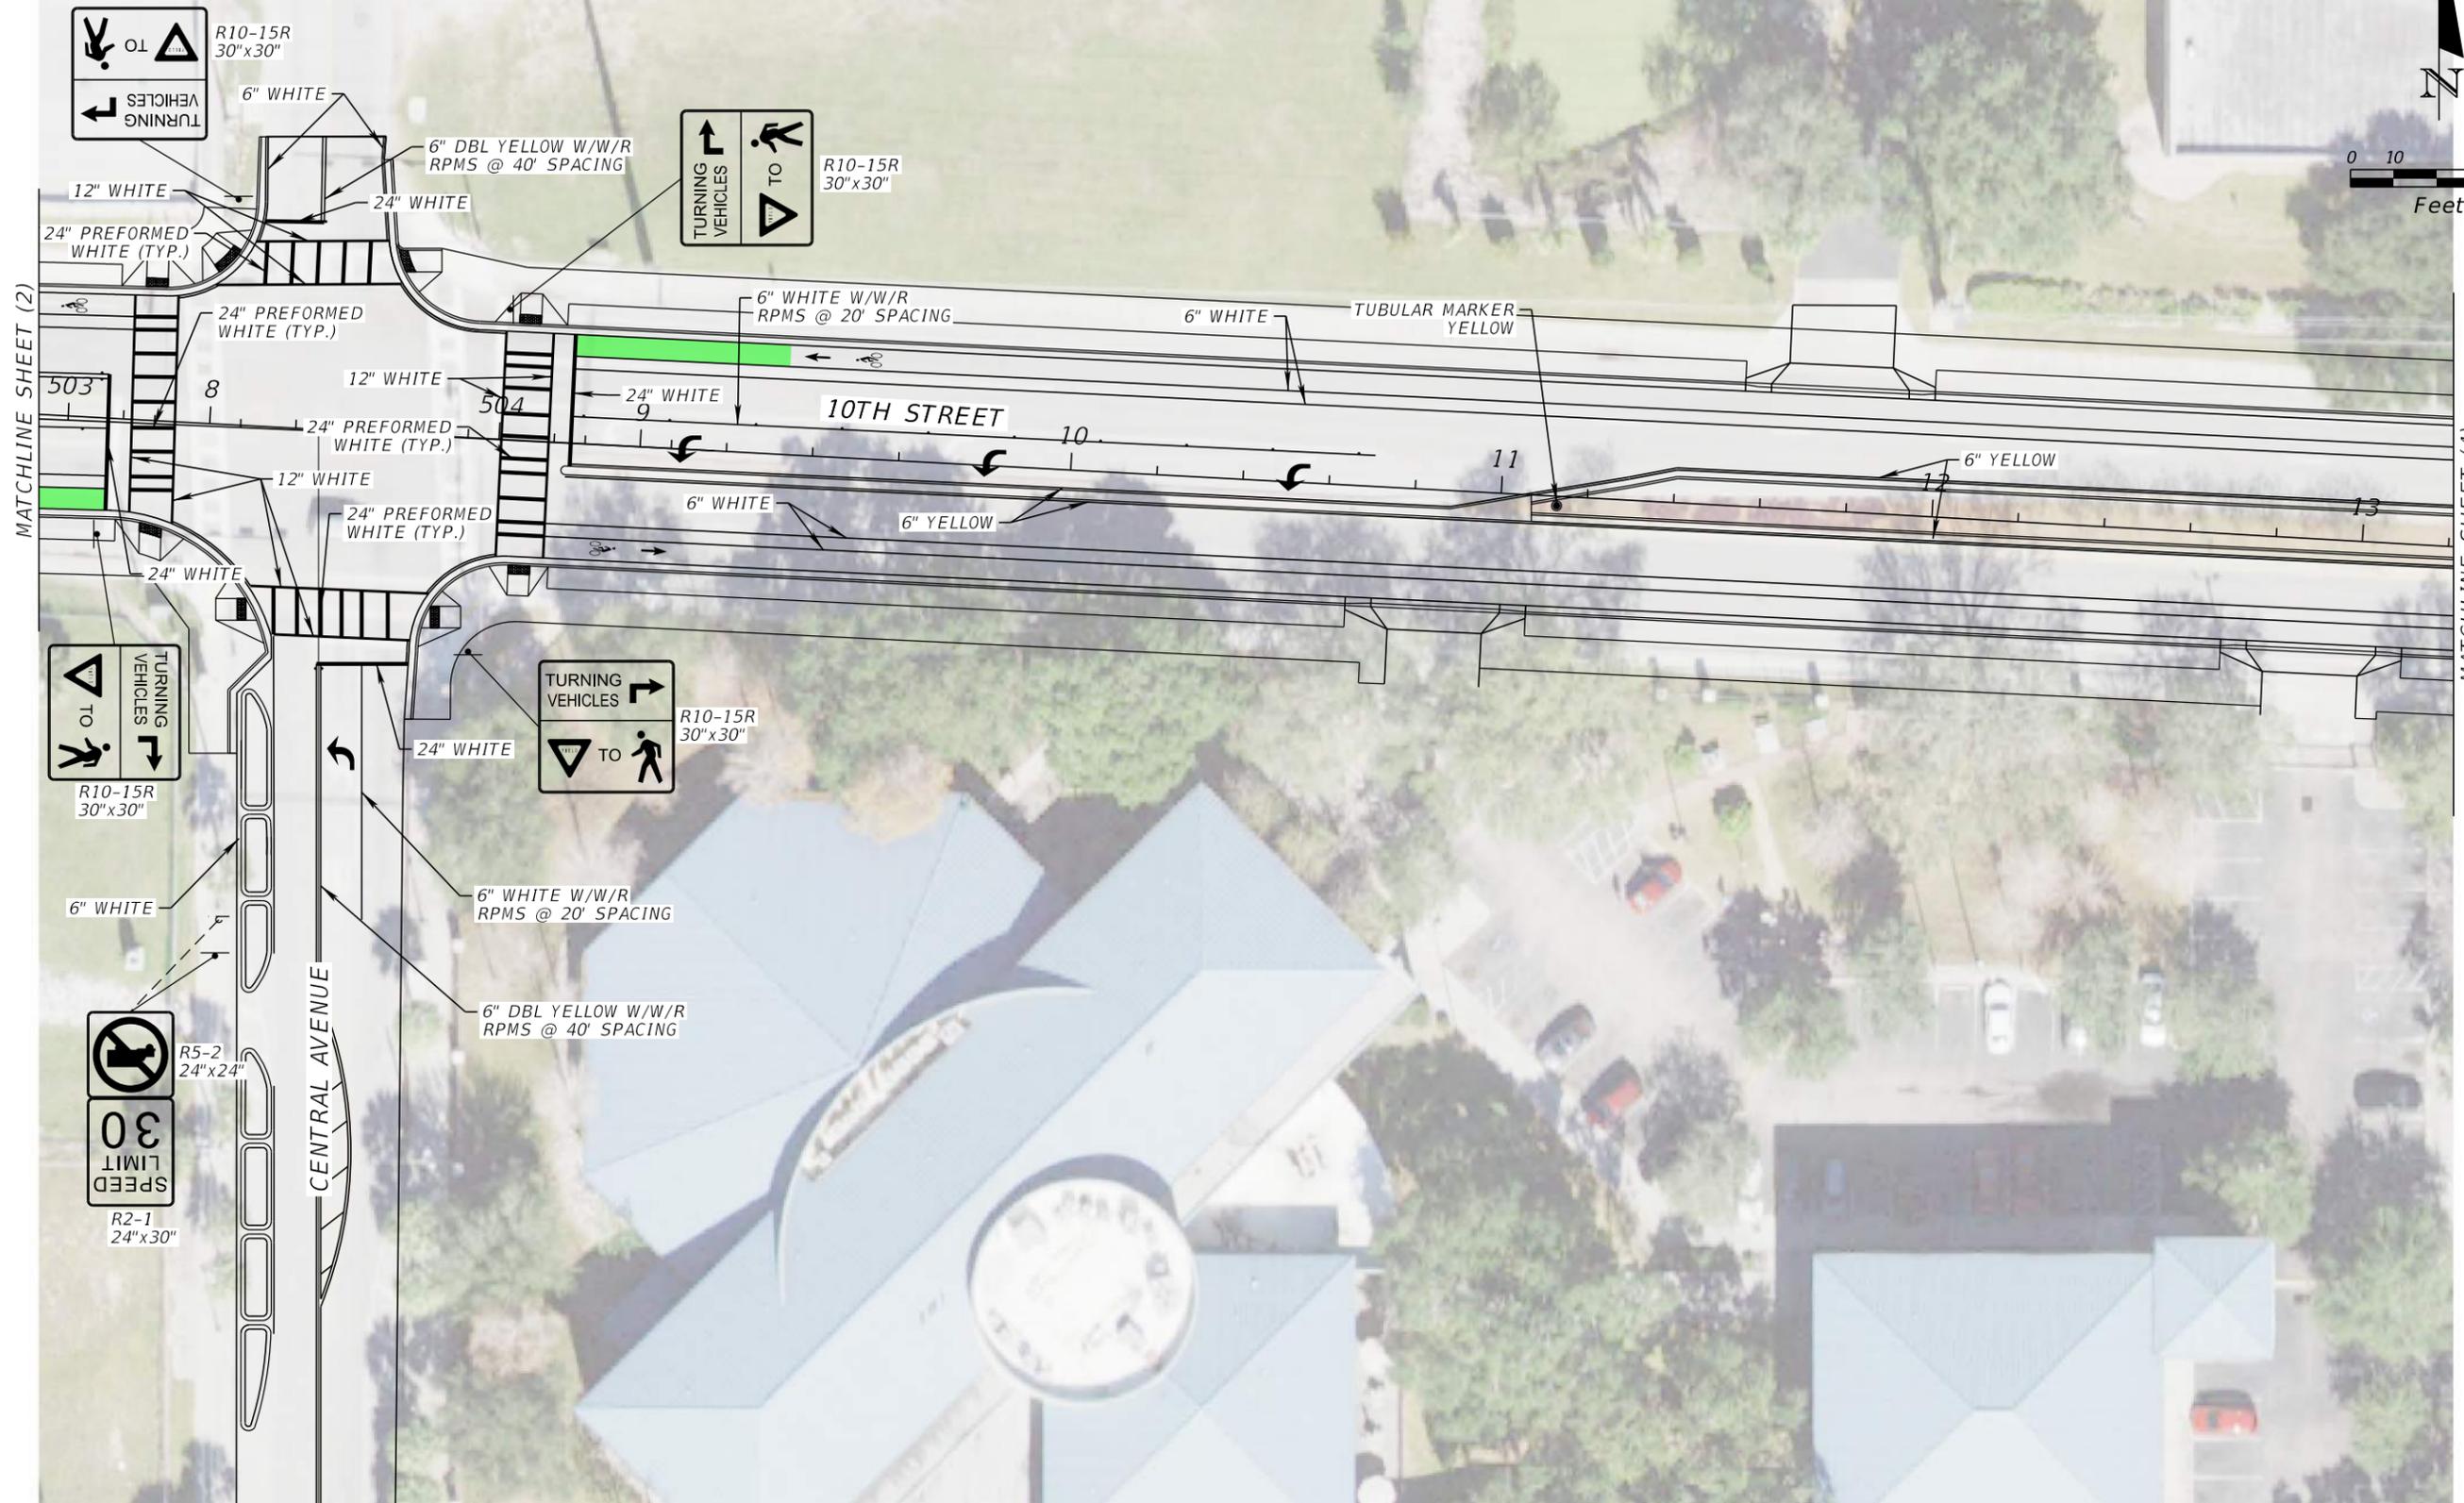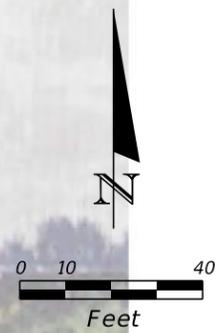

MATCHLINE SHEET (2)

MATCHLINE SHEET (4)



REVISIONS			
DATE	DESCRIPTION	DATE	DESCRIPTION

HNTB CORPORATION  
 201 N. FRANKLIN STREET, SUITE 1200  
 TAMPA, FL 33602  
 PHONE: (813) 402-4150  
 BENJAMIN S RODGERS, P.E. NO. 80350

CITY OF SARASOTA  
 10TH STREET &  
 BOULEVARD OF THE ARTS

*SIGNING & PAVEMENT  
 MARKINGS PLAN (3)*

SHEET NO.  
 S-04

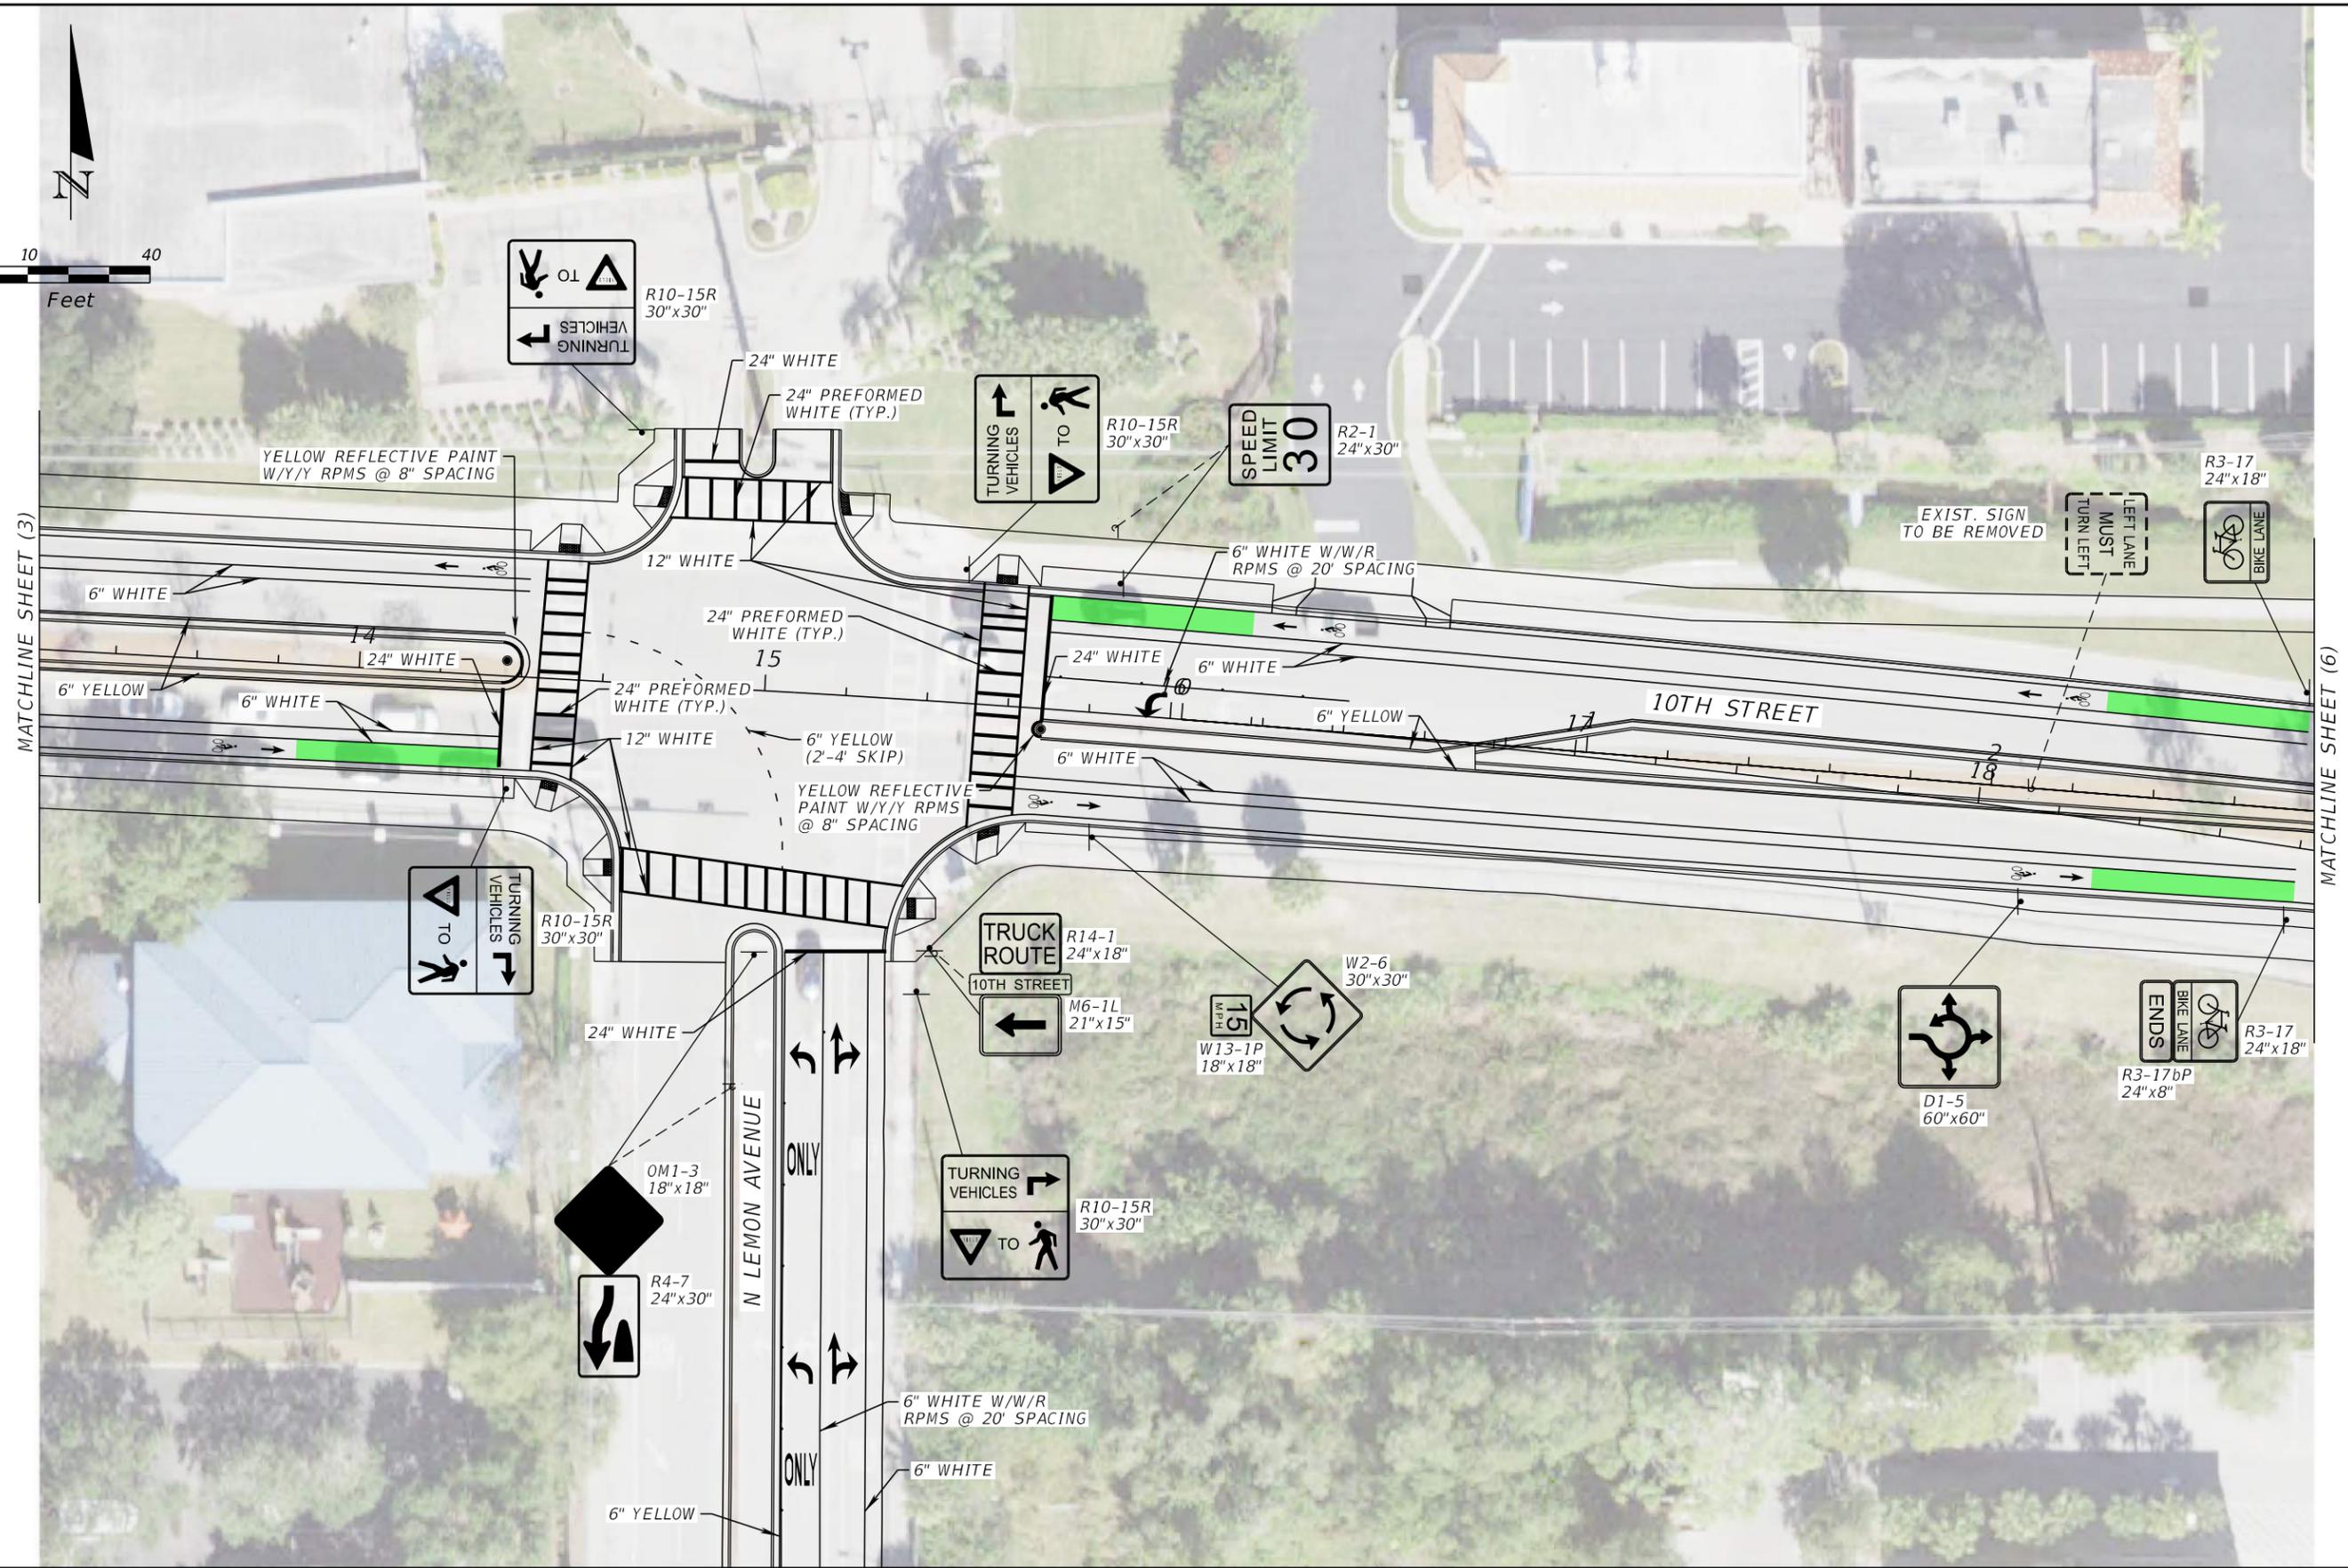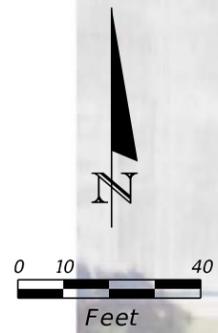

MATCHLINE SHEET (3)

MATCHLINE SHEET (6)


REVISIONS		MATCHLINE SHEET (5)	
DATE	DESCRIPTION	DATE	DESCRIPTION

HNTB CORPORATION  
 201 N. FRANKLIN STREET, SUITE 1200  
 TAMPA, FL 33602  
 PHONE: (813) 402-4150  
 BENJAMIN S RODGERS, P.E. NO. 80350

CITY OF SARASOTA  
 10TH STREET &  
 BOULEVARD OF THE ARTS

**SIGNING & PAVEMENT  
 MARKINGS PLAN (4)**

SHEET NO.  
 S-05

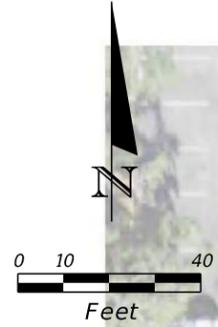

MATCHLINE SHEET (4)



6" WHITE (10'-30' SKIP)  
W/W/R RPMS @ 40' SPACING

6" WHITE W/W/R  
RPMS @ 20' SPACING

6" WHITE

6" YELLOW


REVISIONS			
DATE	DESCRIPTION	DATE	DESCRIPTION

HNTB CORPORATION  
201 N. FRANKLIN STREET, SUITE 1200  
TAMPA, FL 33602  
PHONE: (813) 402-4150  
  
BENJAMIN S RODGERS, P.E. NO. 80350

CITY OF SARASOTA  
  
10TH STREET &  
BOULEVARD OF THE ARTS

*SIGNING & PAVEMENT  
MARKINGS PLAN (5)*

SHEET  
NO.  
  
S-06

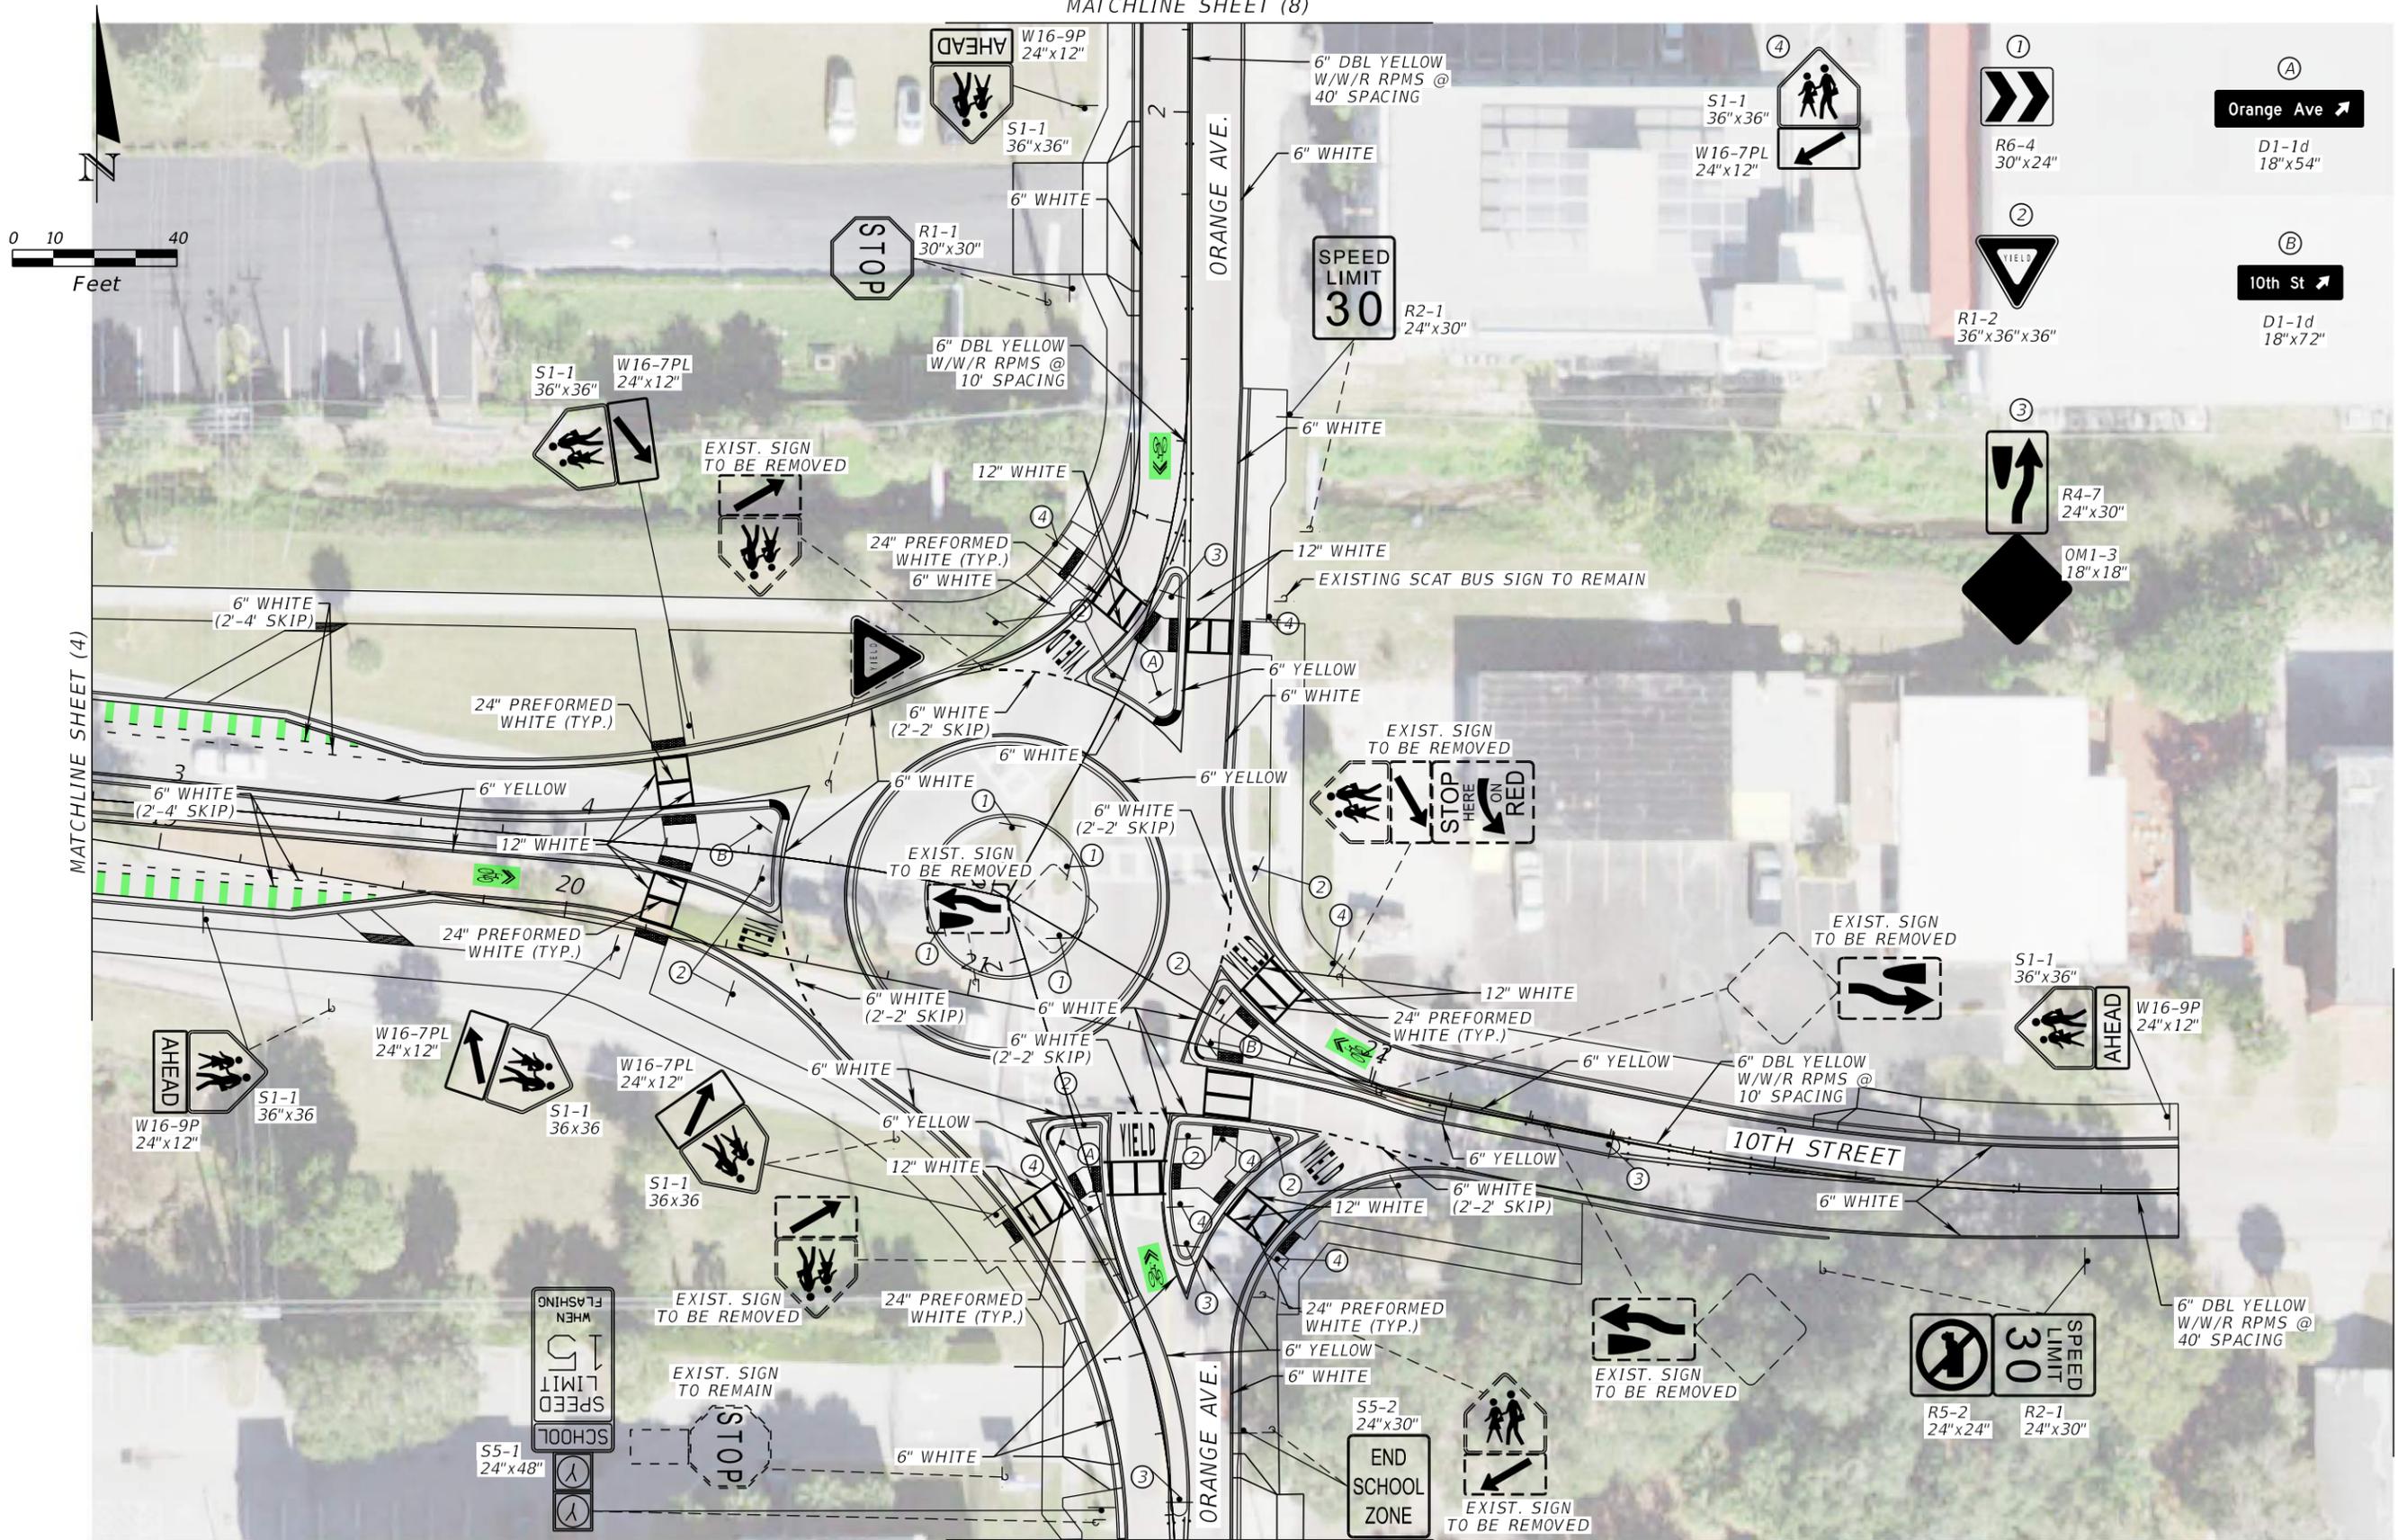

MATCHLINE SHEET (4)

MATCHLINE SHEET (7)


REVISIONS			
DATE	DESCRIPTION	DATE	DESCRIPTION

HNTB CORPORATION  
 201 N. FRANKLIN STREET, SUITE 1200  
 TAMPA, FL 33602  
 PHONE: (813) 402-4150  
 BENJAMIN S RODGERS, P.E. NO. 80350

CITY OF SARASOTA  
 10TH STREET &  
 BOULEVARD OF THE ARTS

**SIGNING & PAVEMENT  
 MARKINGS PLAN (6)**


SHEET NO.  
 S-07

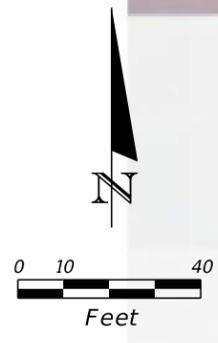


MATCHLINE SHEET (6)

REVISIONS				HNTB CORPORATION 201 N. FRANKLIN STREET, SUITE 1200 TAMPA, FL 33602 PHONE: (813) 402-4150  BENJAMIN S RODGERS, P.E. NO. 80350	CITY OF SARASOTA  10TH STREET & BOULEVARD OF THE ARTS	<i>SIGNING &amp; PAVEMENT            MARKINGS PLAN (7)</i>	SHEET NO.
DATE	DESCRIPTION	DATE	DESCRIPTION				S-08



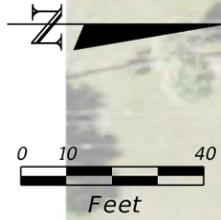

MATCHLINE PLAN SHEET (6)

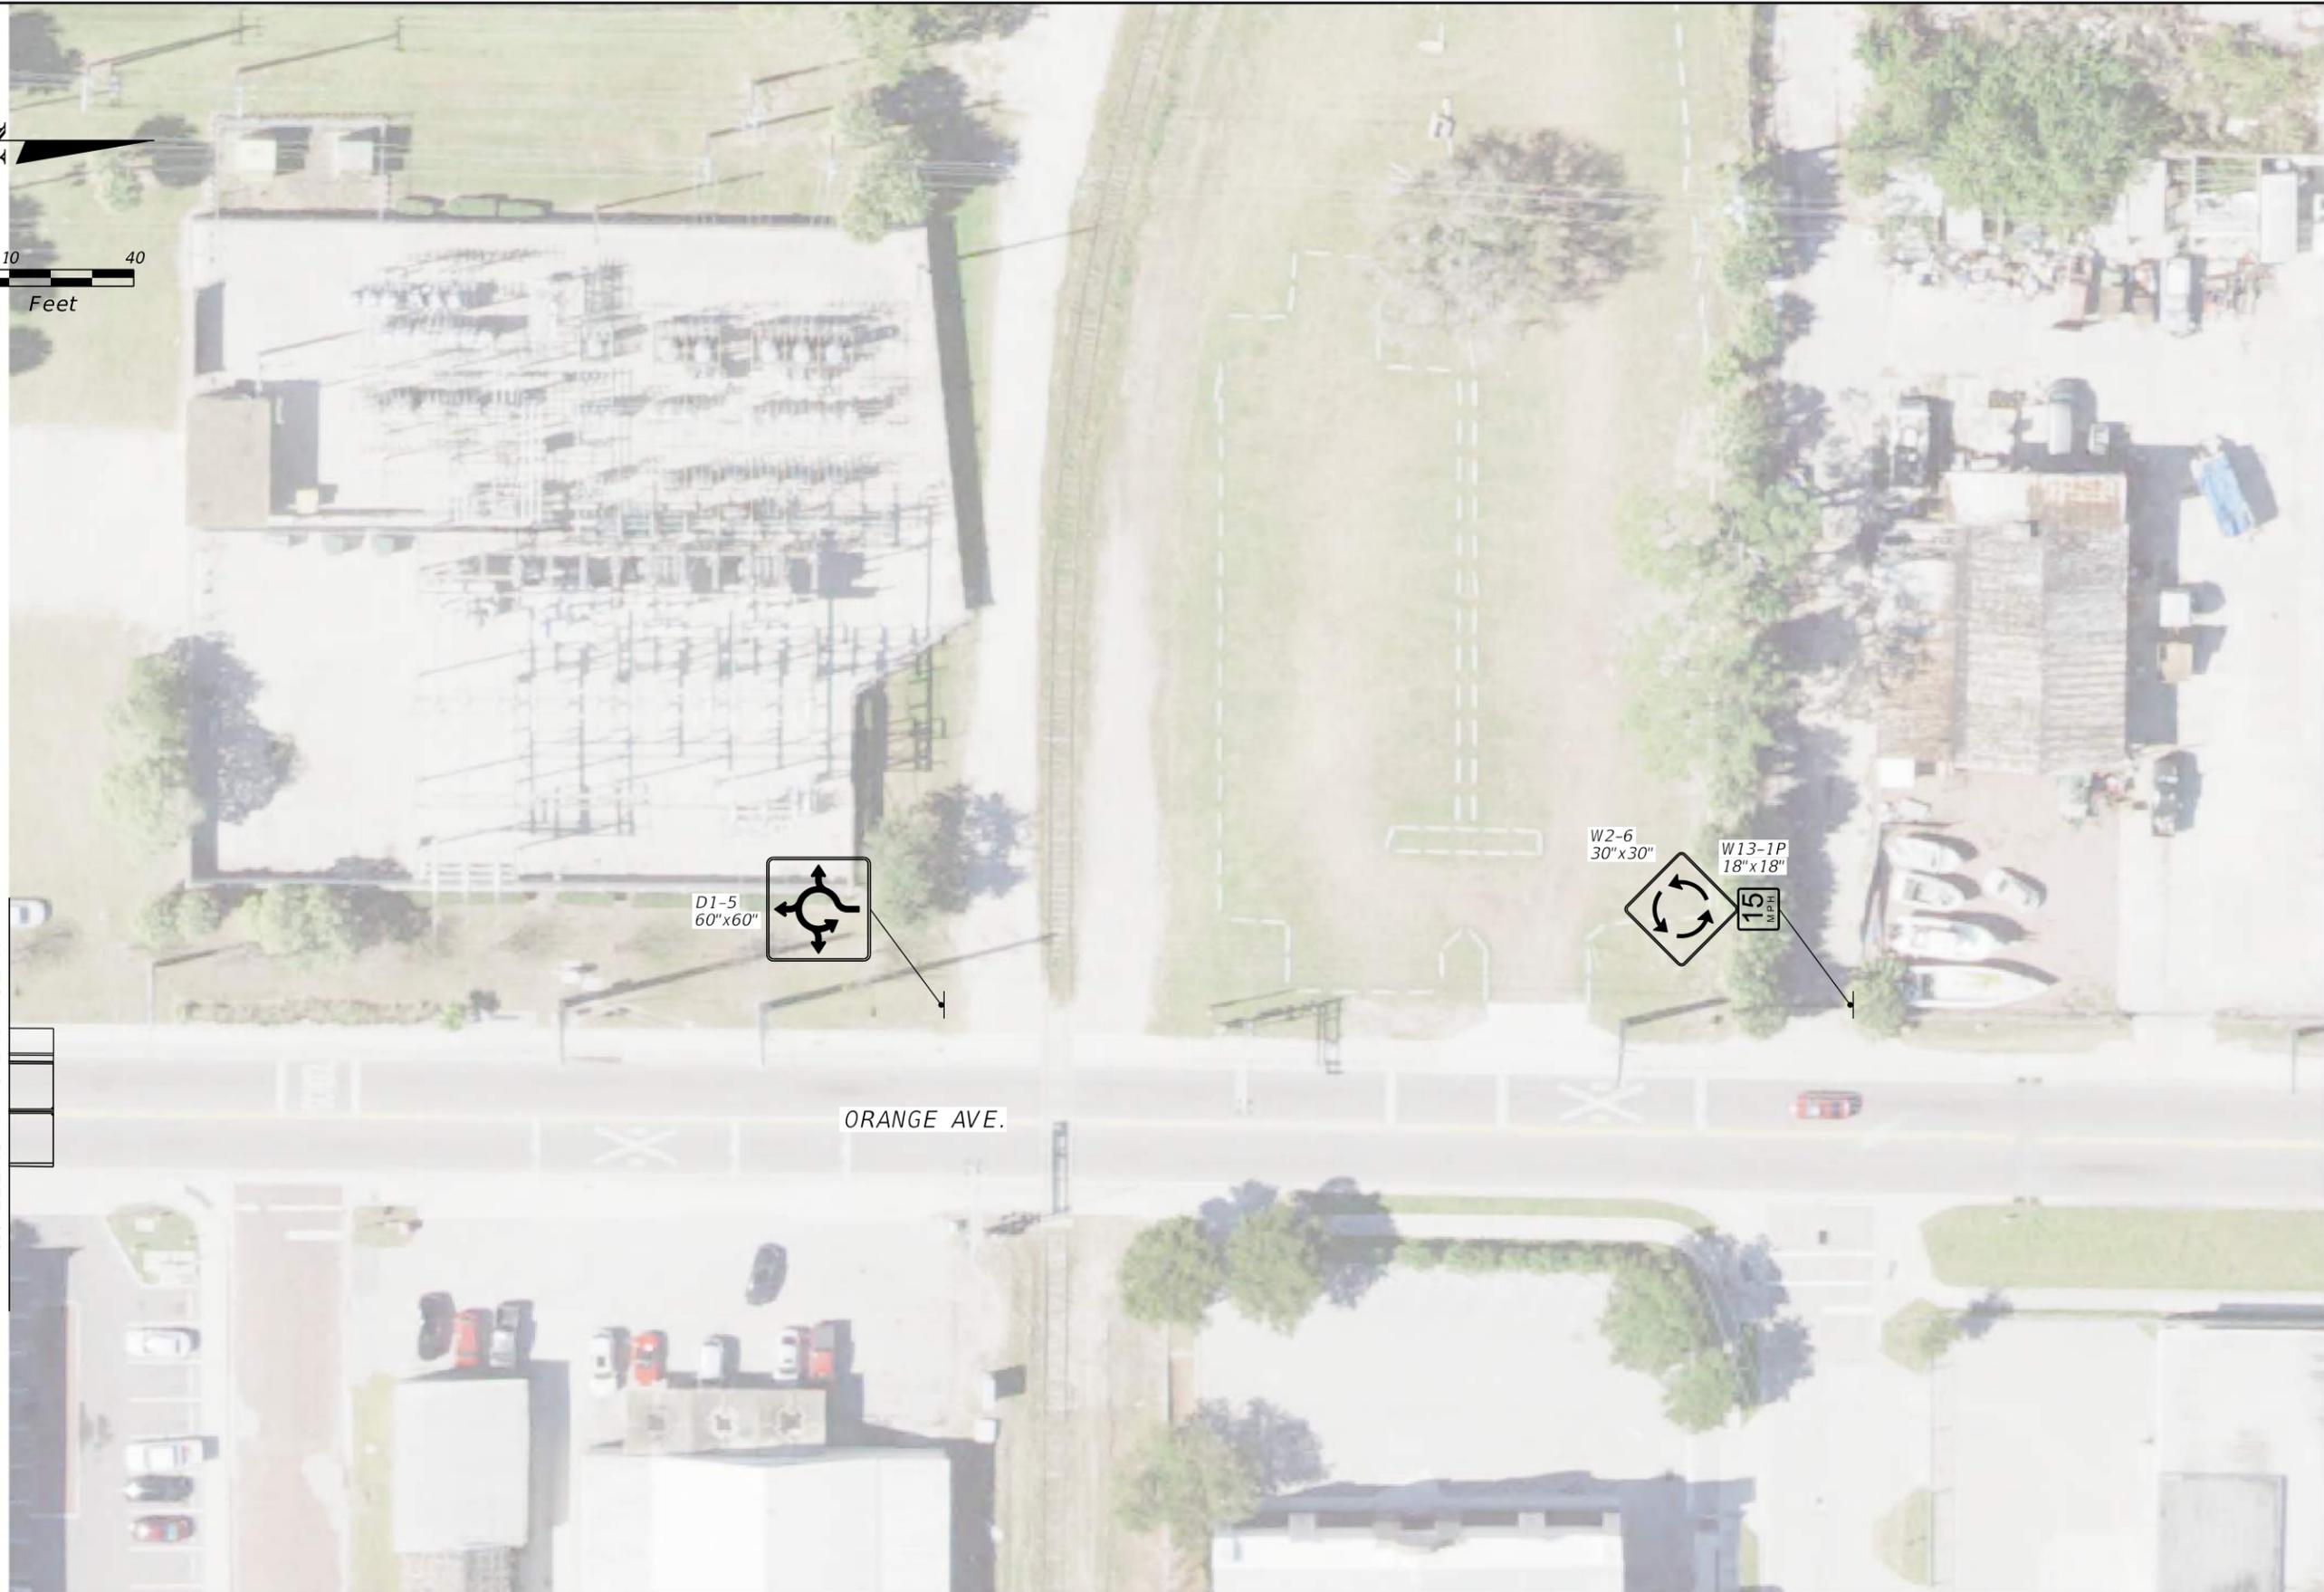


REVISIONS			
DATE	DESCRIPTION	DATE	DESCRIPTION

HNTB CORPORATION  
 201 N. FRANKLIN STREET, SUITE 1200  
 TAMPA, FL 33602  
 PHONE: (813) 402-4150  
 BENJAMIN S RODGERS, P.E. NO. 80350

CITY OF SARASOTA  
 10TH STREET &  
 BOULEVARD OF THE ARTS

*SIGNING & PAVEMENT  
 MARKINGS PLAN (8)*

SHEET NO.  
 S-09

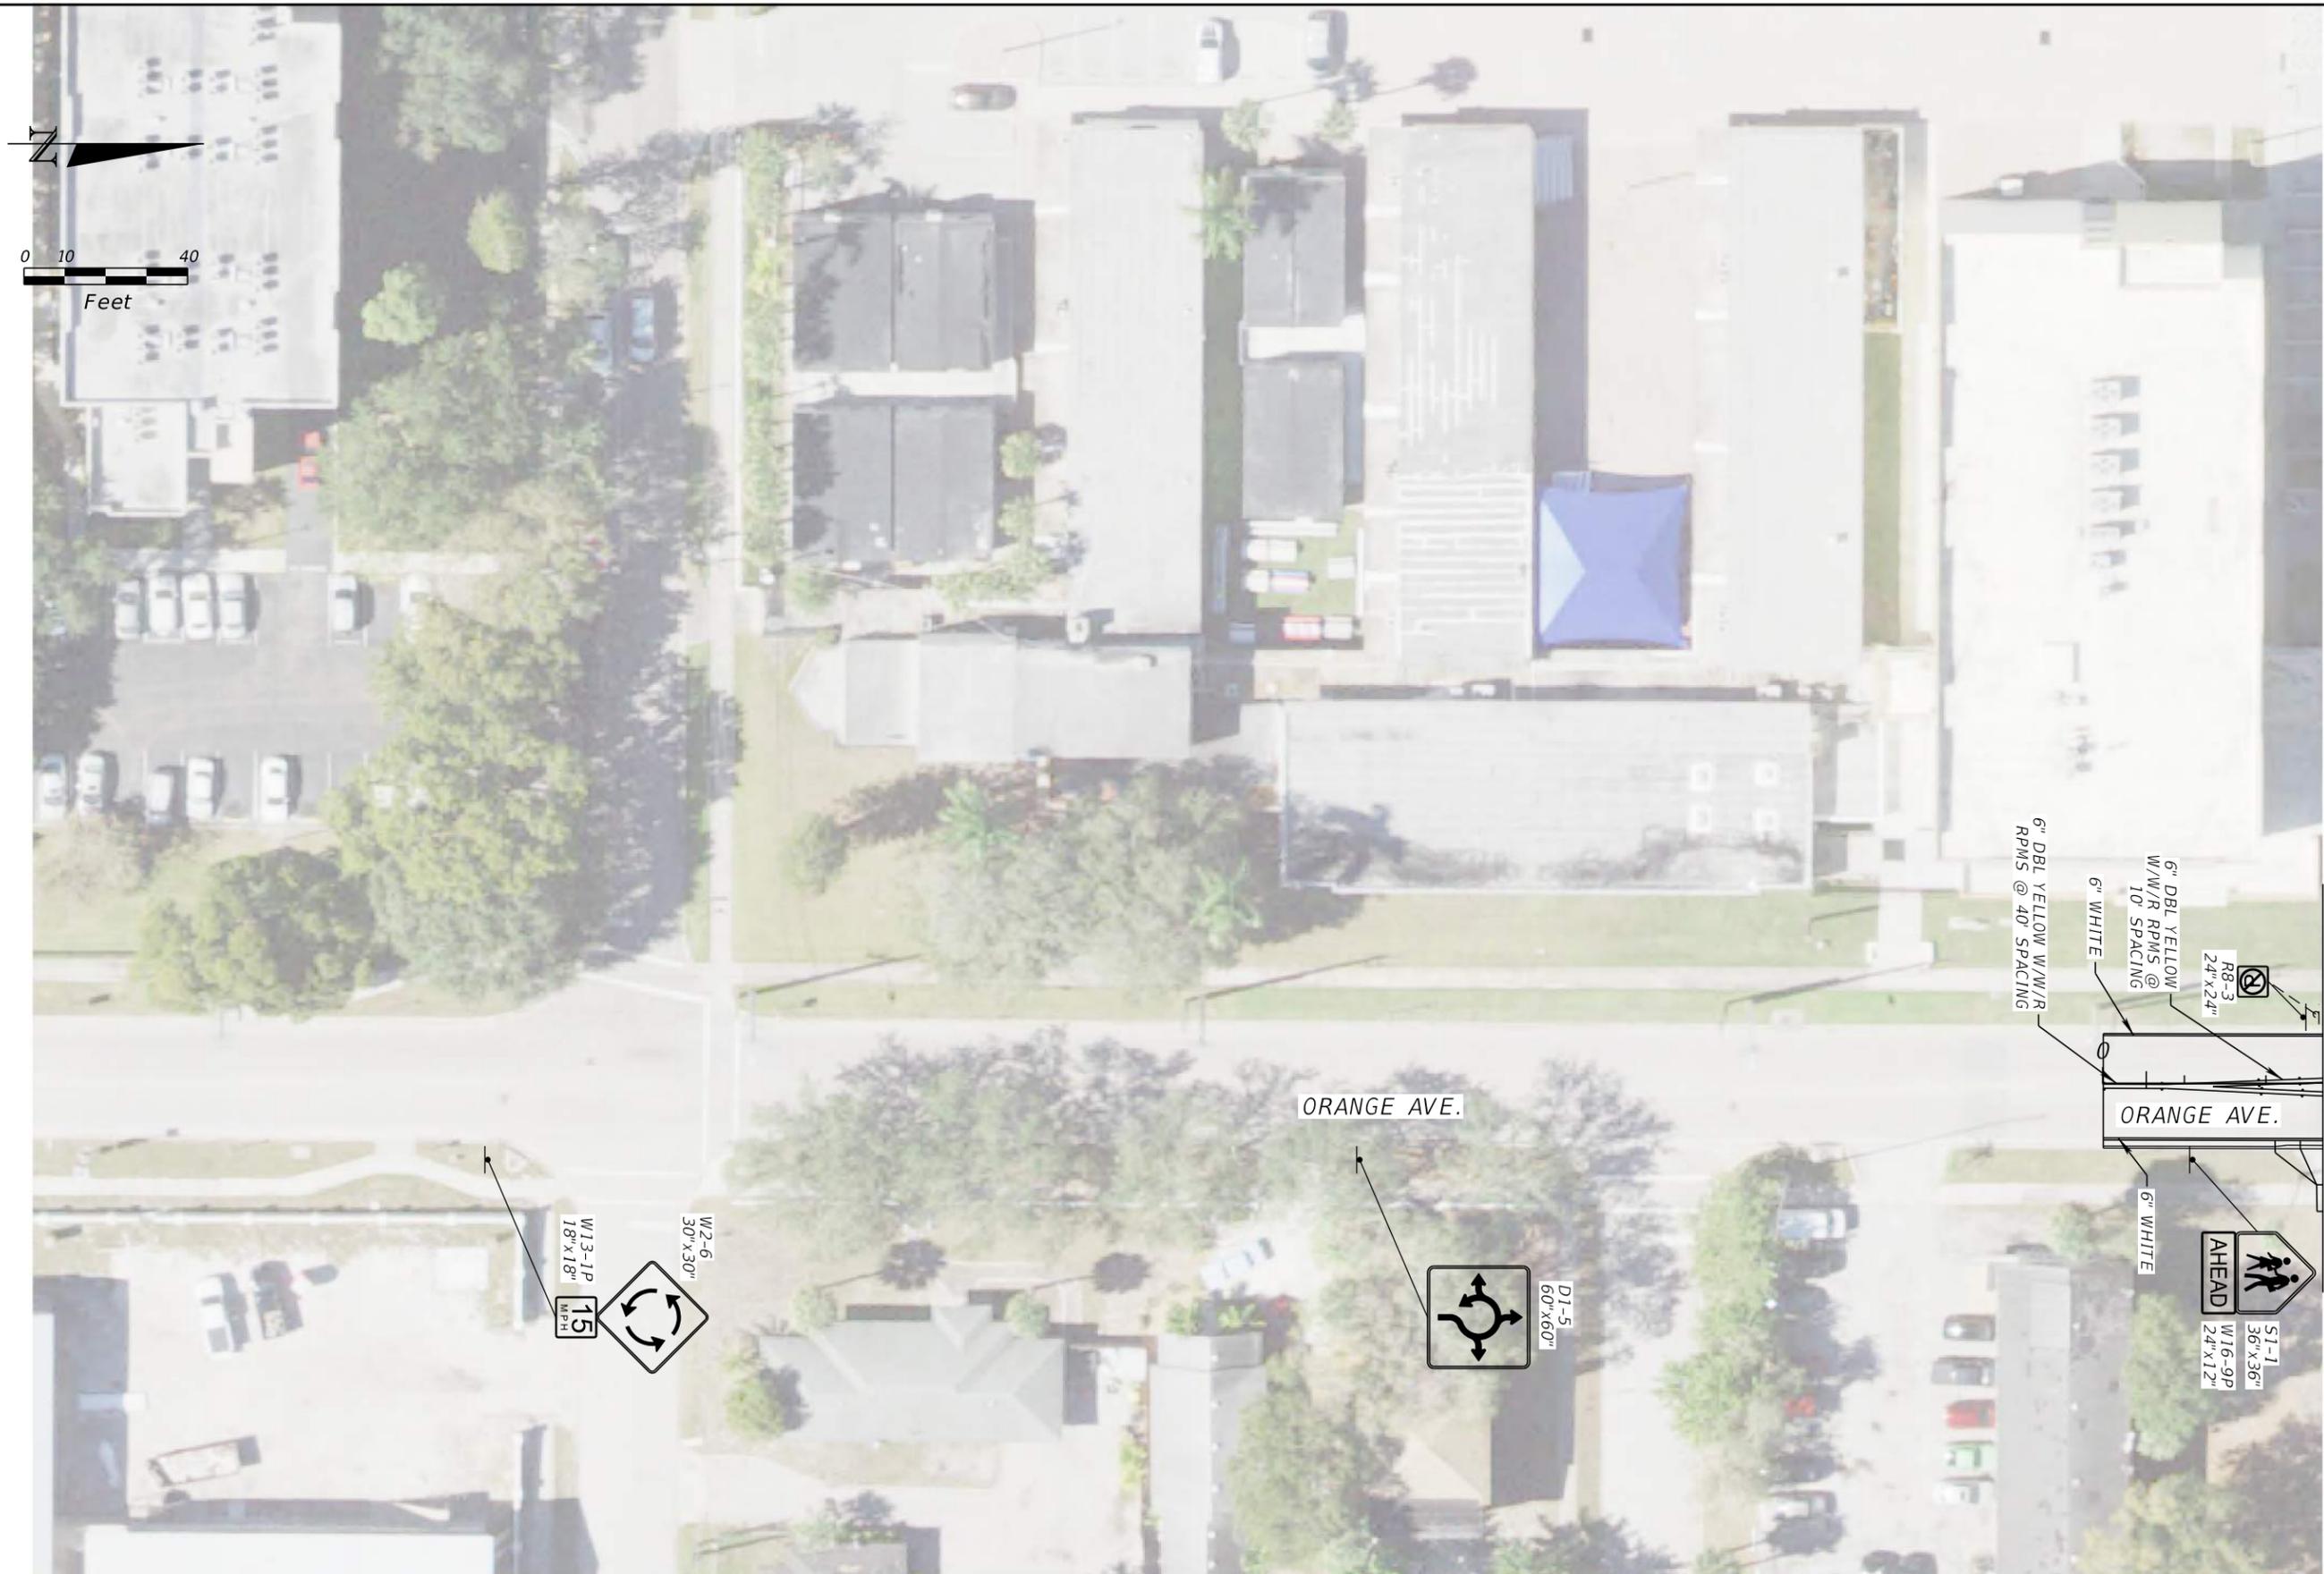



REVISIONS			
DATE	DESCRIPTION	DATE	DESCRIPTION

HNTB CORPORATION  
 201 N. FRANKLIN STREET, SUITE 1200  
 TAMPA, FL 33602  
 PHONE: (813) 402-4150  
 BENJAMIN S RODGERS, P.E. NO. 80350

CITY OF SARASOTA  
 10TH STREET &  
 BOULEVARD OF THE ARTS

*SIGNING & PAVEMENT  
 MARKINGS PLAN (9)*

SHEET NO.  
 S-10

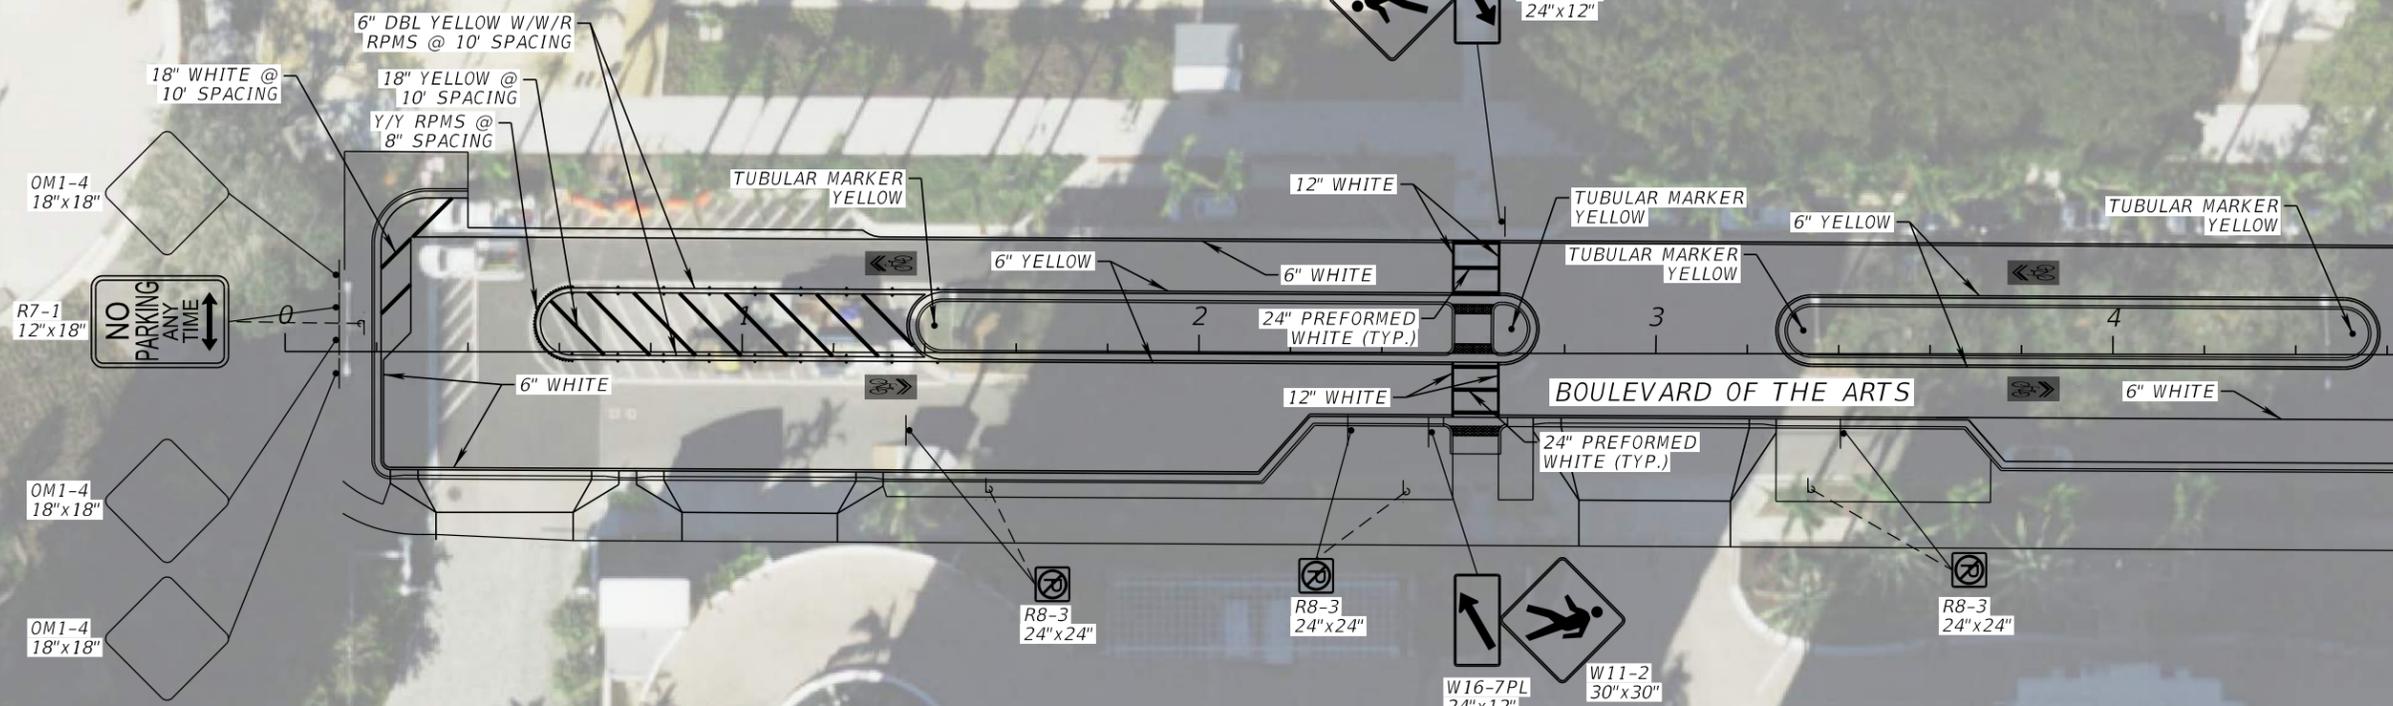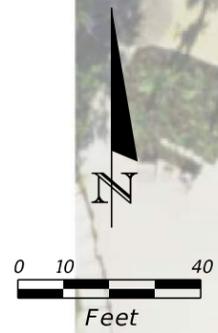


HNTB CORPORATION  
 201 N. FRANKLIN STREET, SUITE 1200  
 TAMPA, FL 33602  
 PHONE: (813) 402-4150  
 BENJAMIN S RODGERS, P.E. NO. 80350

CITY OF SARASOTA  
 10TH STREET &  
 BOULEVARD OF THE ARTS

*SIGNING & PAVEMENT  
 MARKINGS PLAN (10)*



SHEET NO.  
 S-11

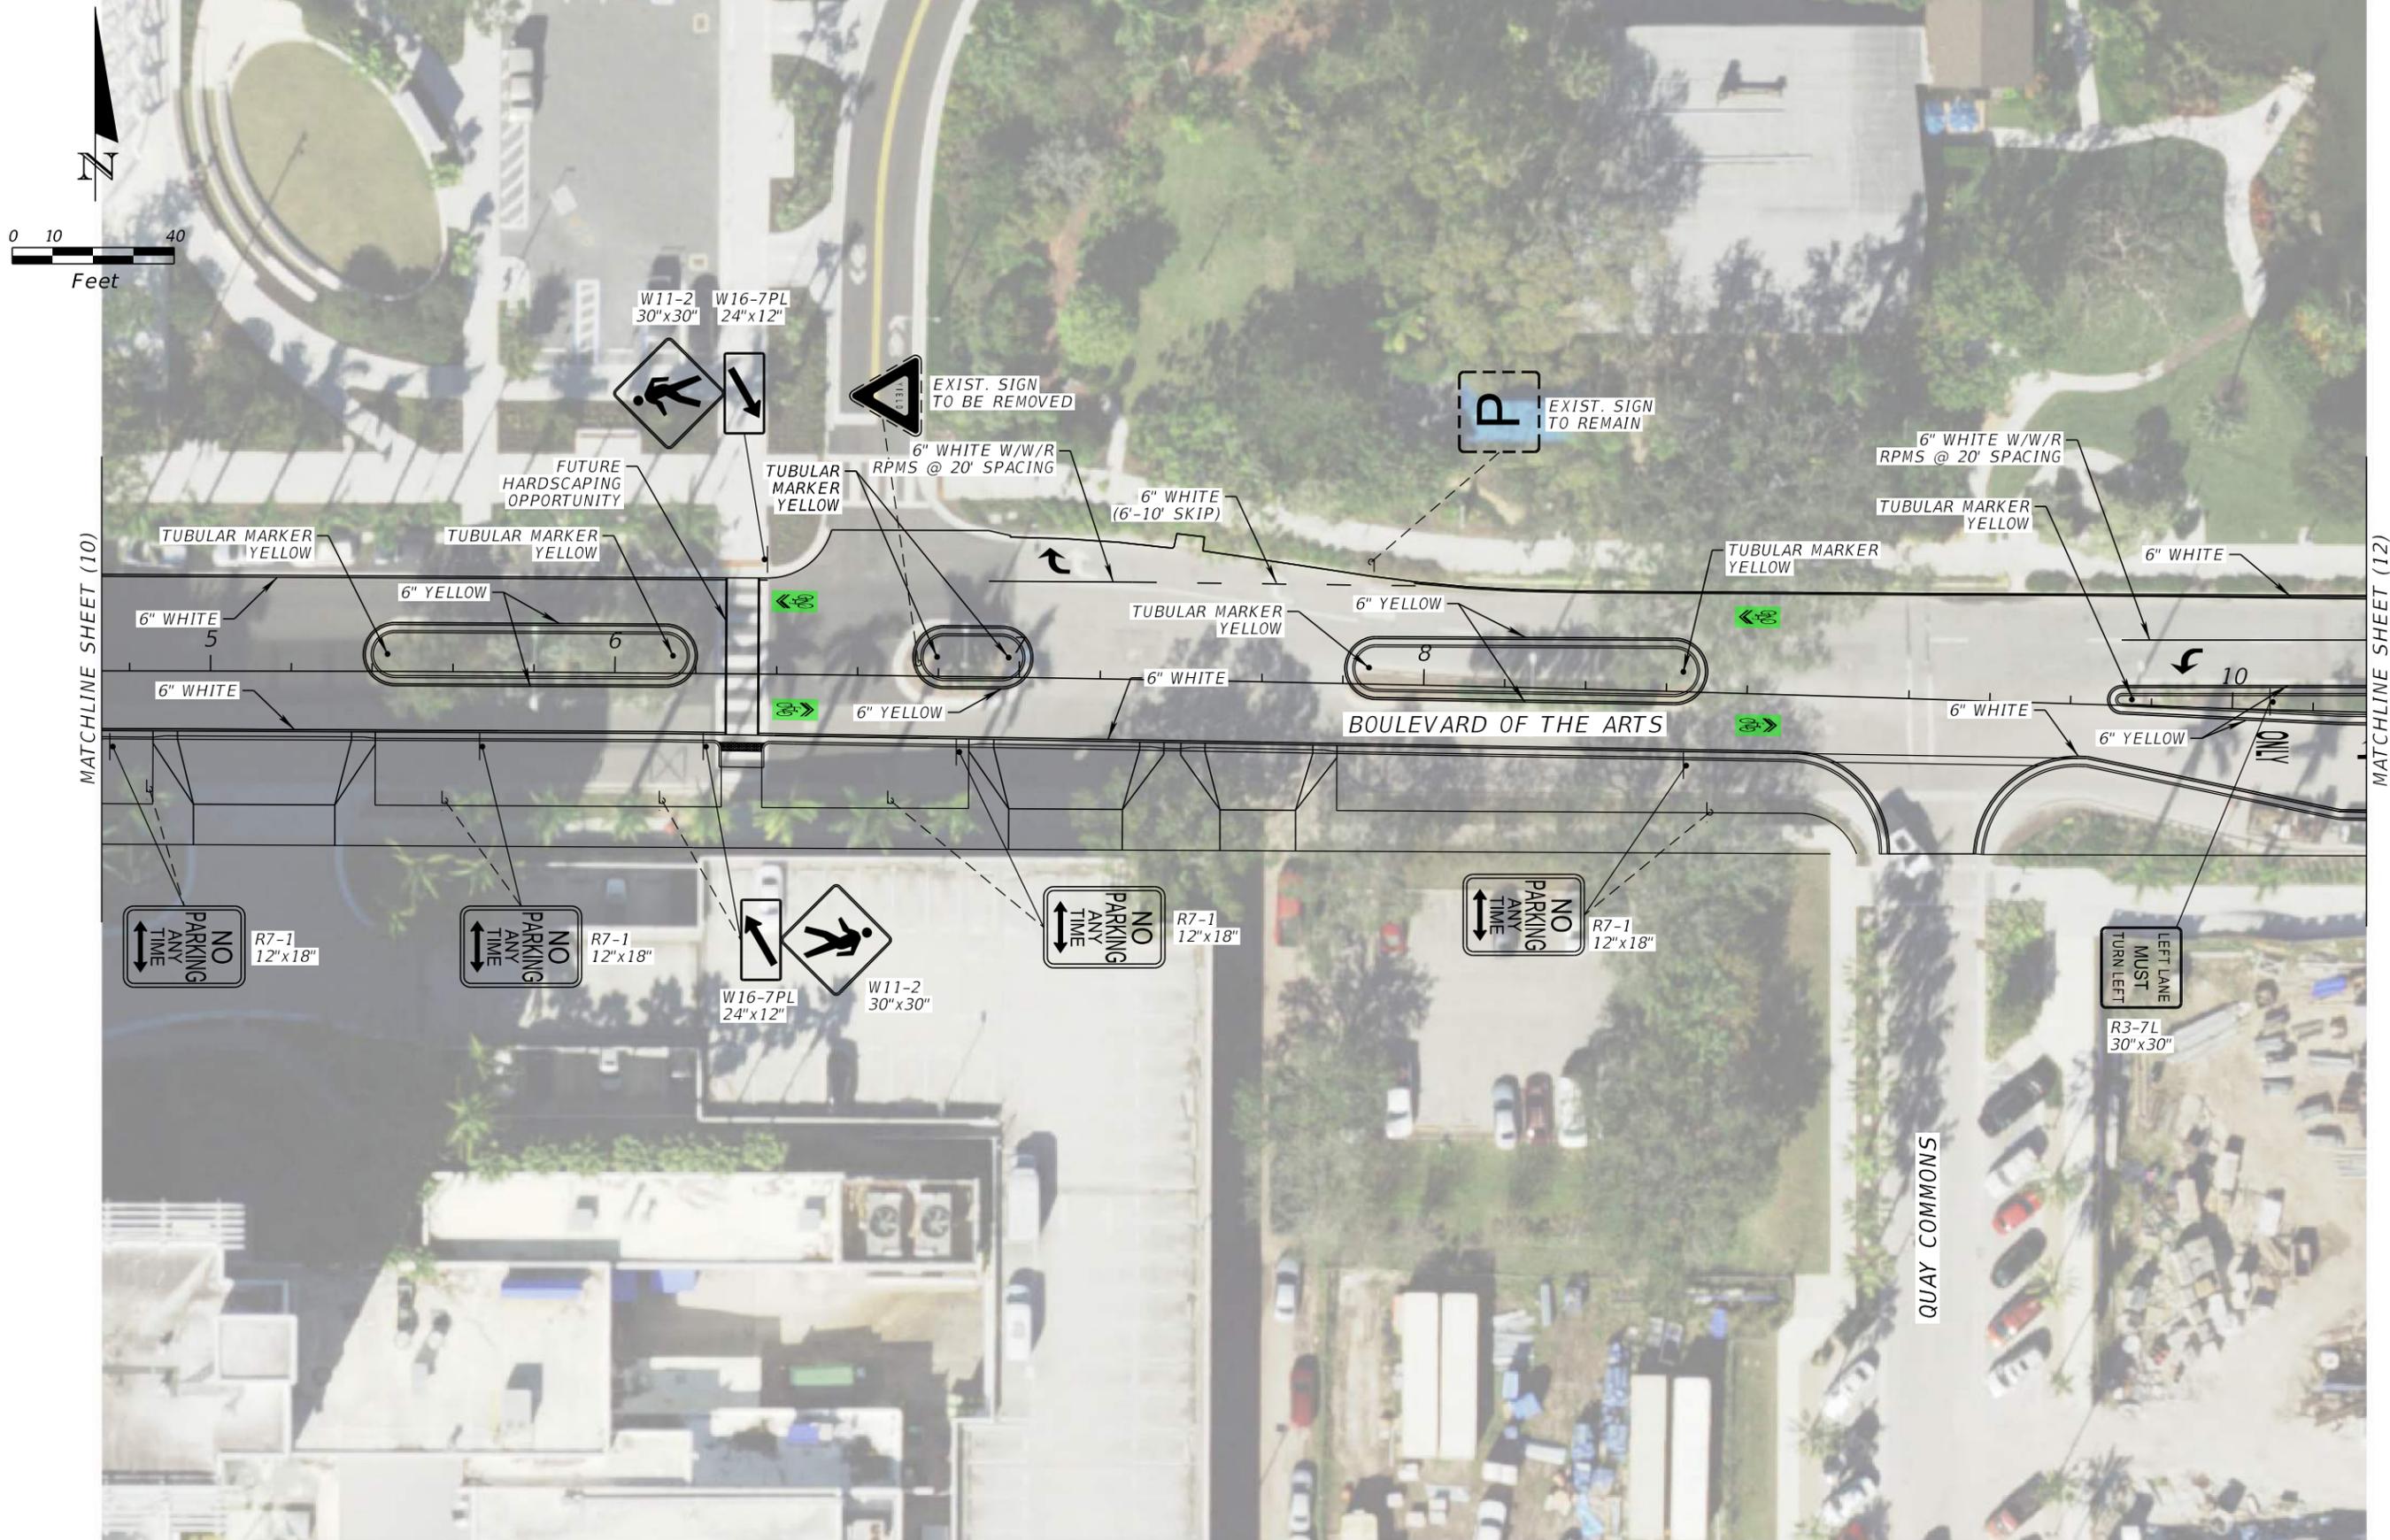

MATCHLINE SHEET (10)

MATCHLINE SHEET (12)

REVISIONS				HNTB CORPORATION 201 N. FRANKLIN STREET, SUITE 1200 TAMPA, FL 33602 PHONE: (813) 402-4150 BENJAMIN S RODGERS, P.E. NO. 80350	CITY OF SARASOTA 10TH STREET & BOULEVARD OF THE ARTS	SIGNING & PAVEMENT MARKINGS PLAN (11)	SHEET NO.
DATE	DESCRIPTION	DATE	DESCRIPTION				S-12

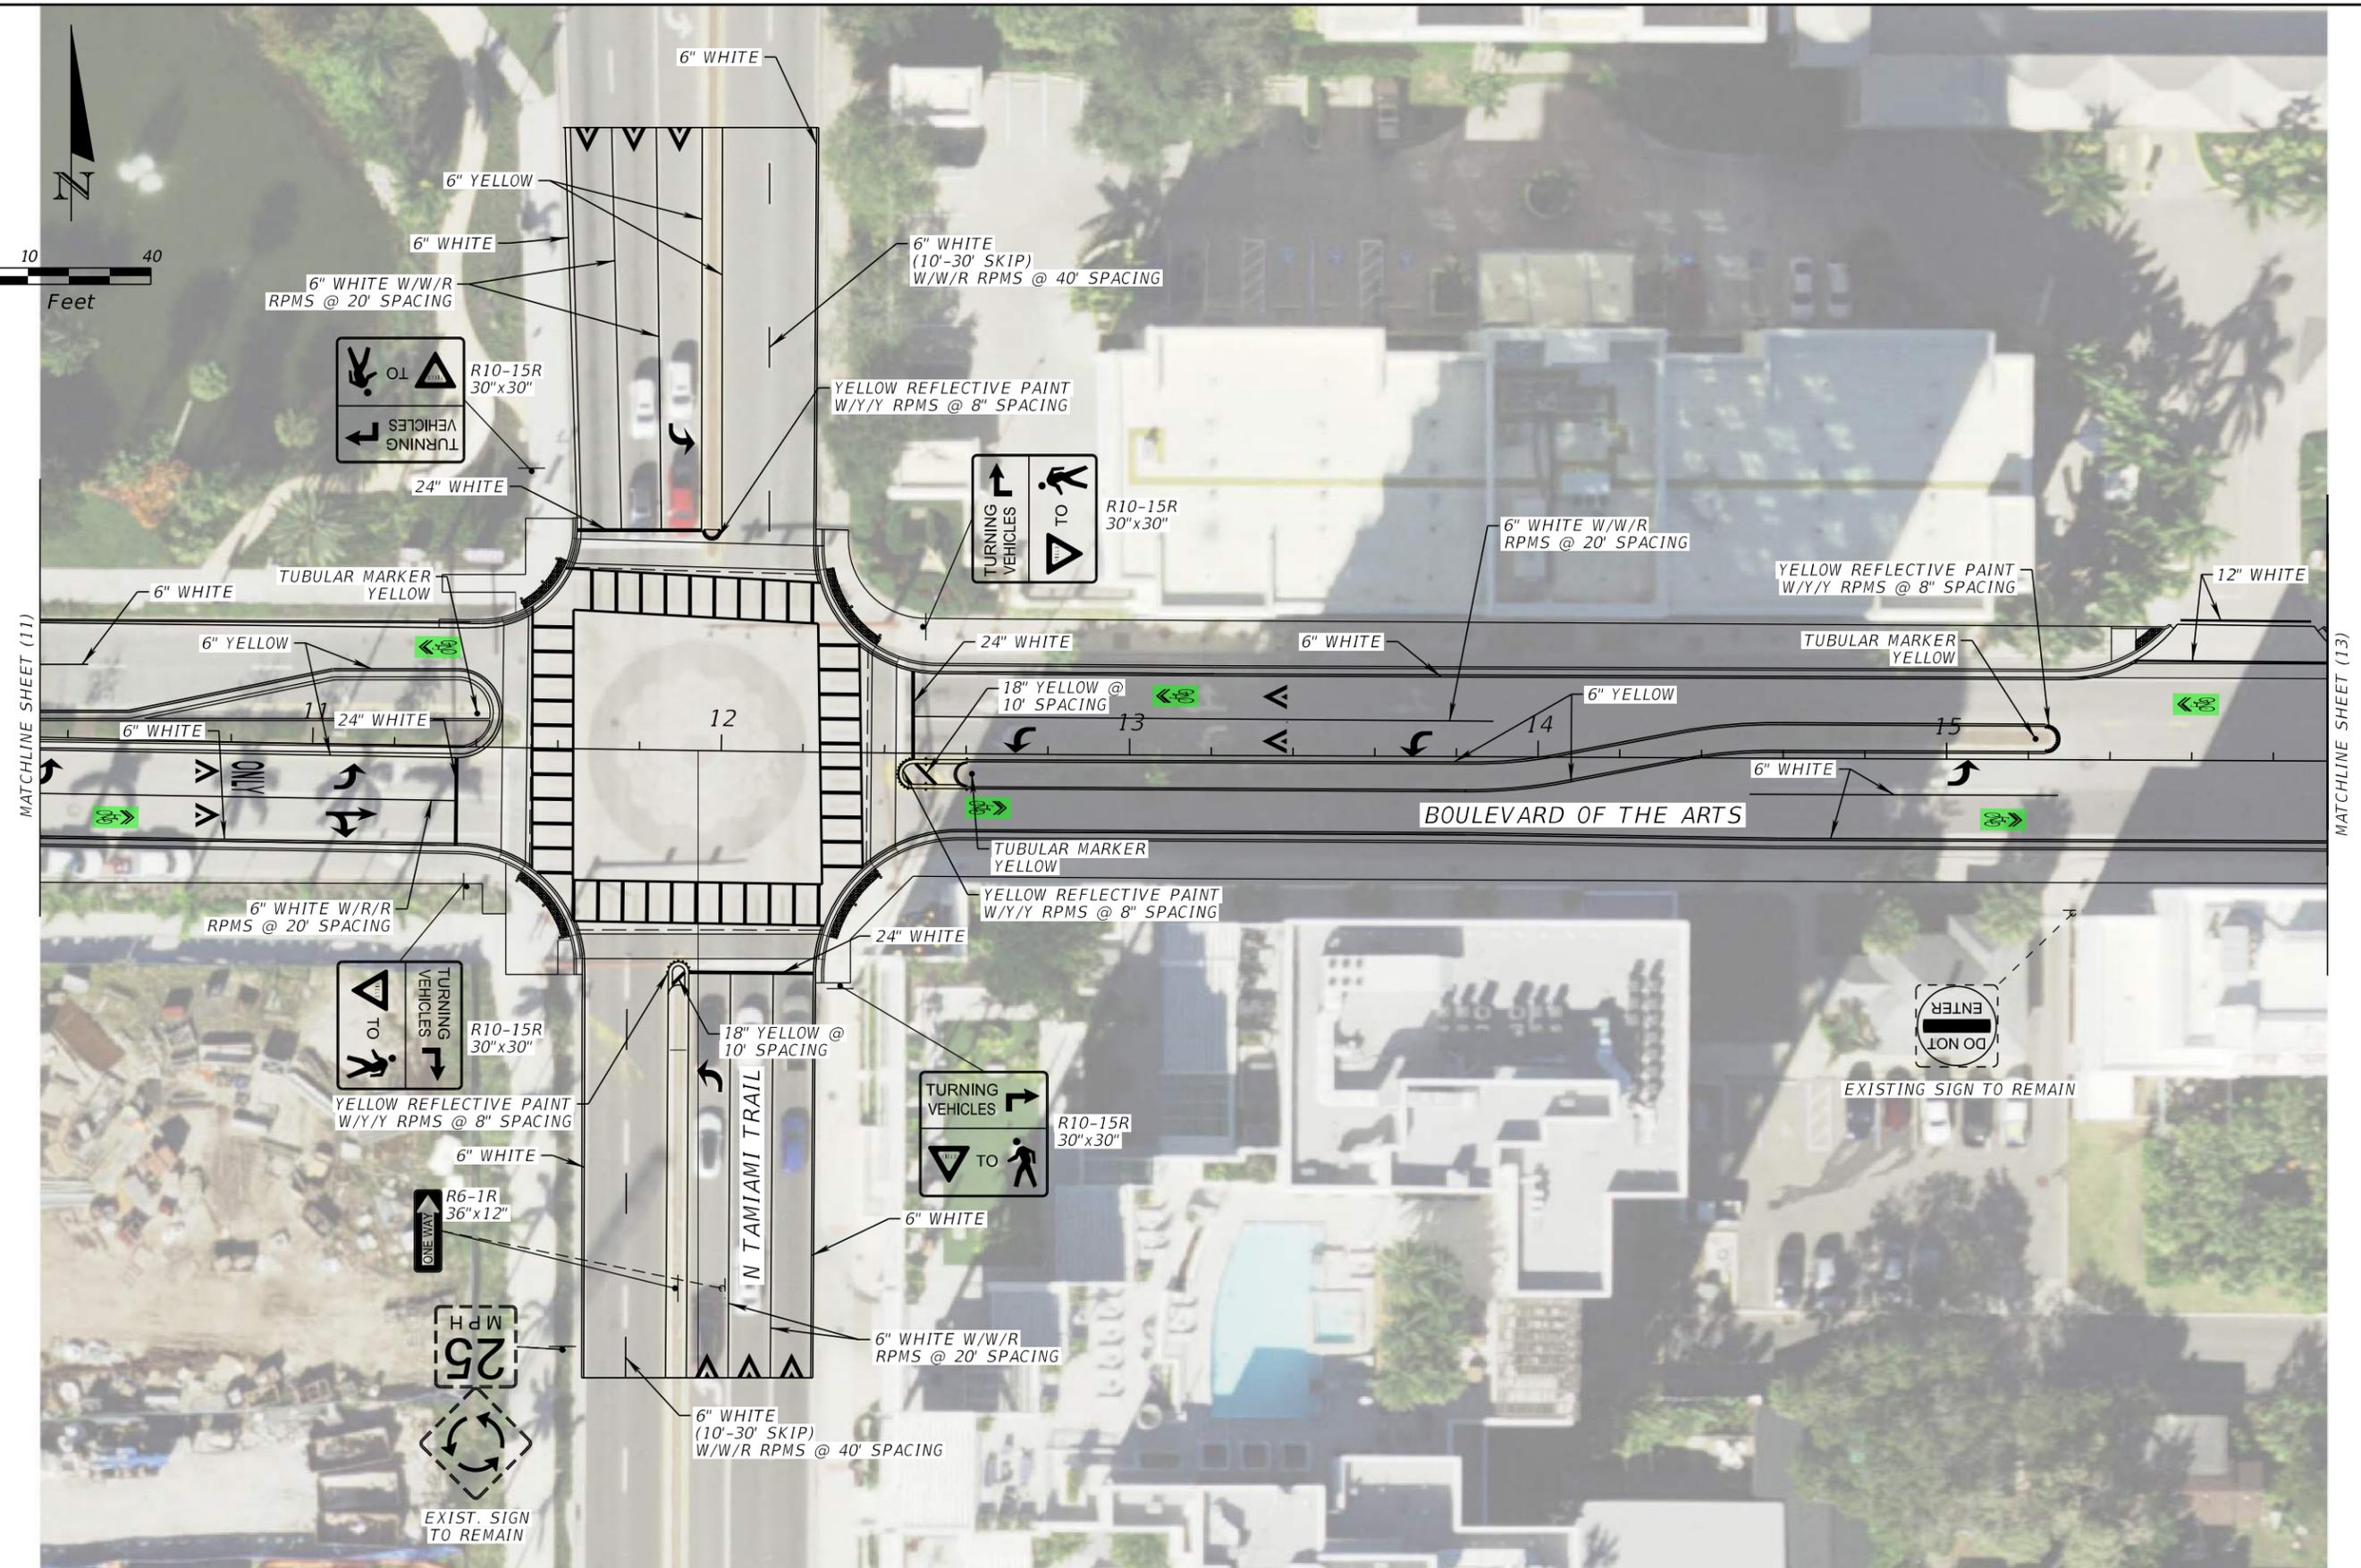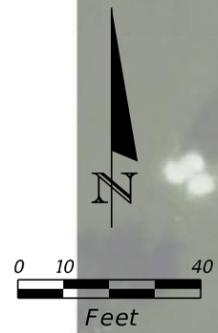


REVISIONS			
DATE	DESCRIPTION	DATE	DESCRIPTION

HNTB CORPORATION  
 201 N. FRANKLIN STREET, SUITE 1200  
 TAMPA, FL 33602  
 PHONE: (813) 402-4150  
 BENJAMIN S RODGERS, P.E. NO. 80350


CITY OF SARASOTA  
 10TH STREET &  
 BOULEVARD OF THE ARTS

**SIGNING & PAVEMENT  
 MARKINGS PLAN (12)**

SHEET NO.  
 S-13

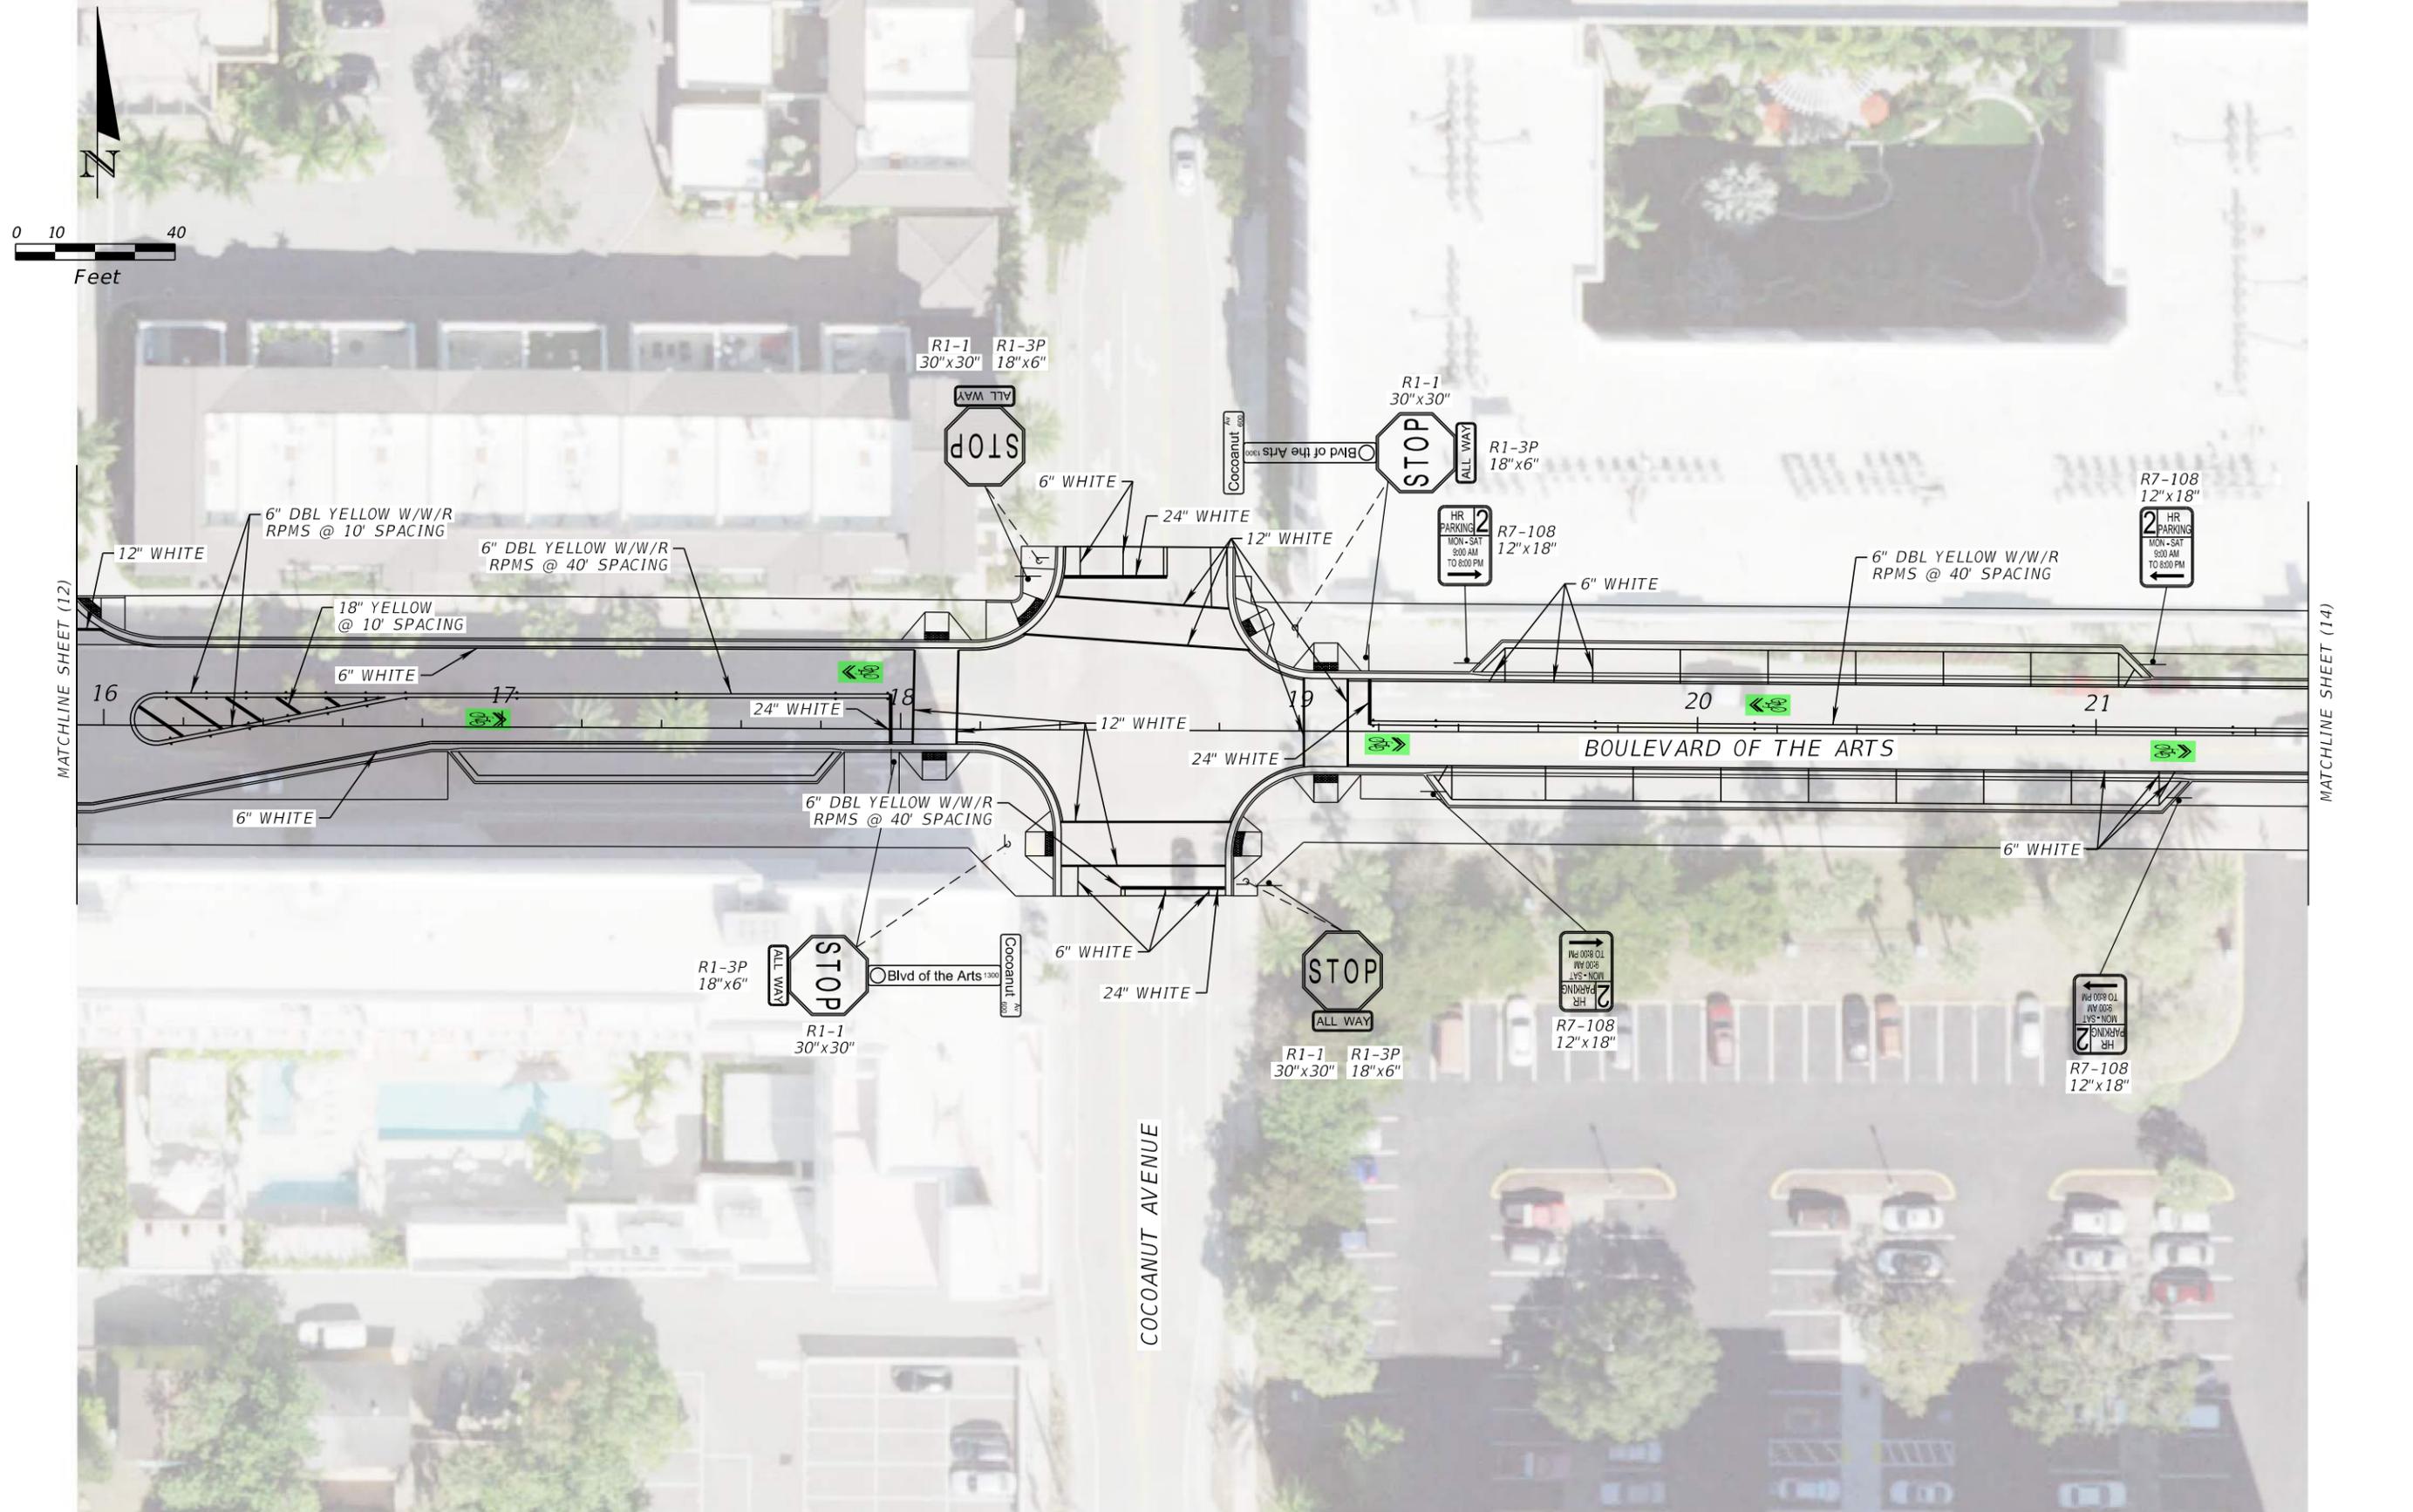

REVISIONS				HNTB CORPORATION 201 N. FRANKLIN STREET, SUITE 1200 TAMPA, FL 33602 PHONE: (813) 402-4150 BENJAMIN S RODGERS, P.E. NO. 80350	CITY OF SARASOTA 10TH STREET & BOULEVARD OF THE ARTS	SIGNING & PAVEMENT MARKINGS PLAN (13)	SHEET NO.
DATE	DESCRIPTION	DATE	DESCRIPTION				S-14

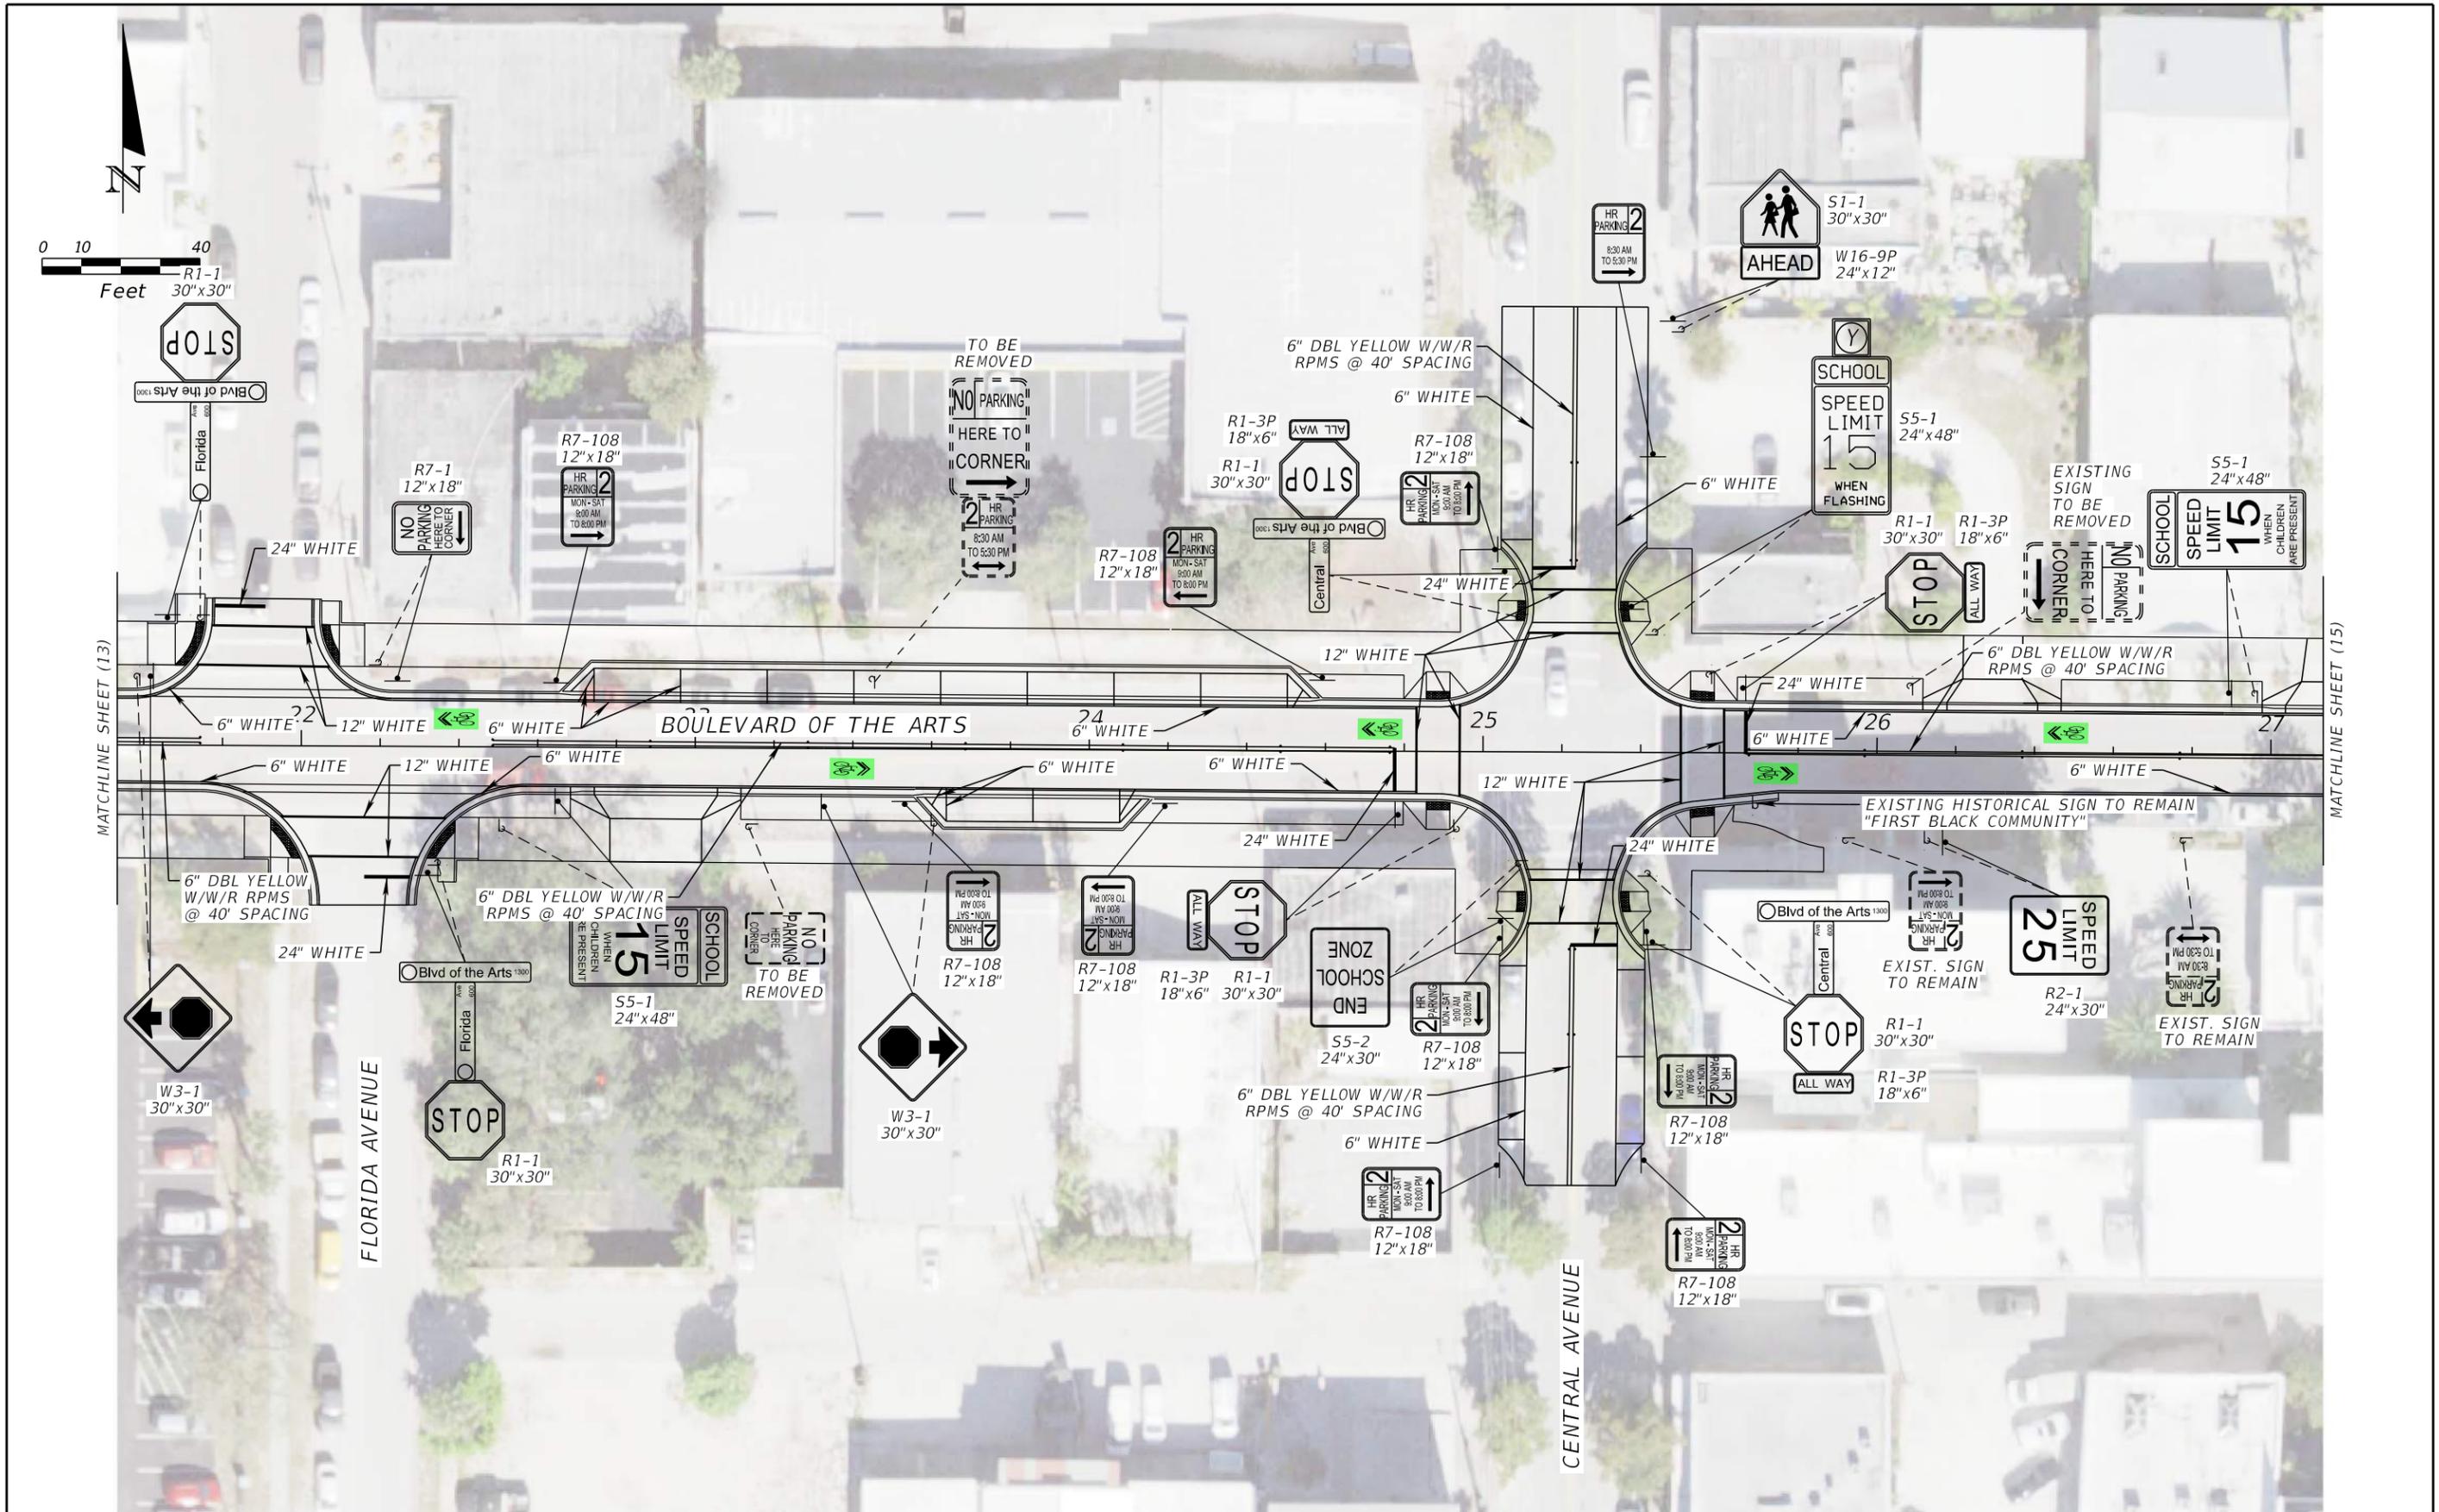


REVISIONS			
DATE	DESCRIPTION	DATE	DESCRIPTION

HNTB CORPORATION  
 201 N. FRANKLIN STREET, SUITE 1200  
 TAMPA, FL 33602  
 PHONE: (813) 402-4150  
 BENJAMIN S RODGERS, P.E. NO. 80350

CITY OF SARASOTA  
 10TH STREET &  
 BOULEVARD OF THE ARTS



**SIGNING & PAVEMENT  
 MARKINGS PLAN (14)**

SHEET NO.  
 S-15

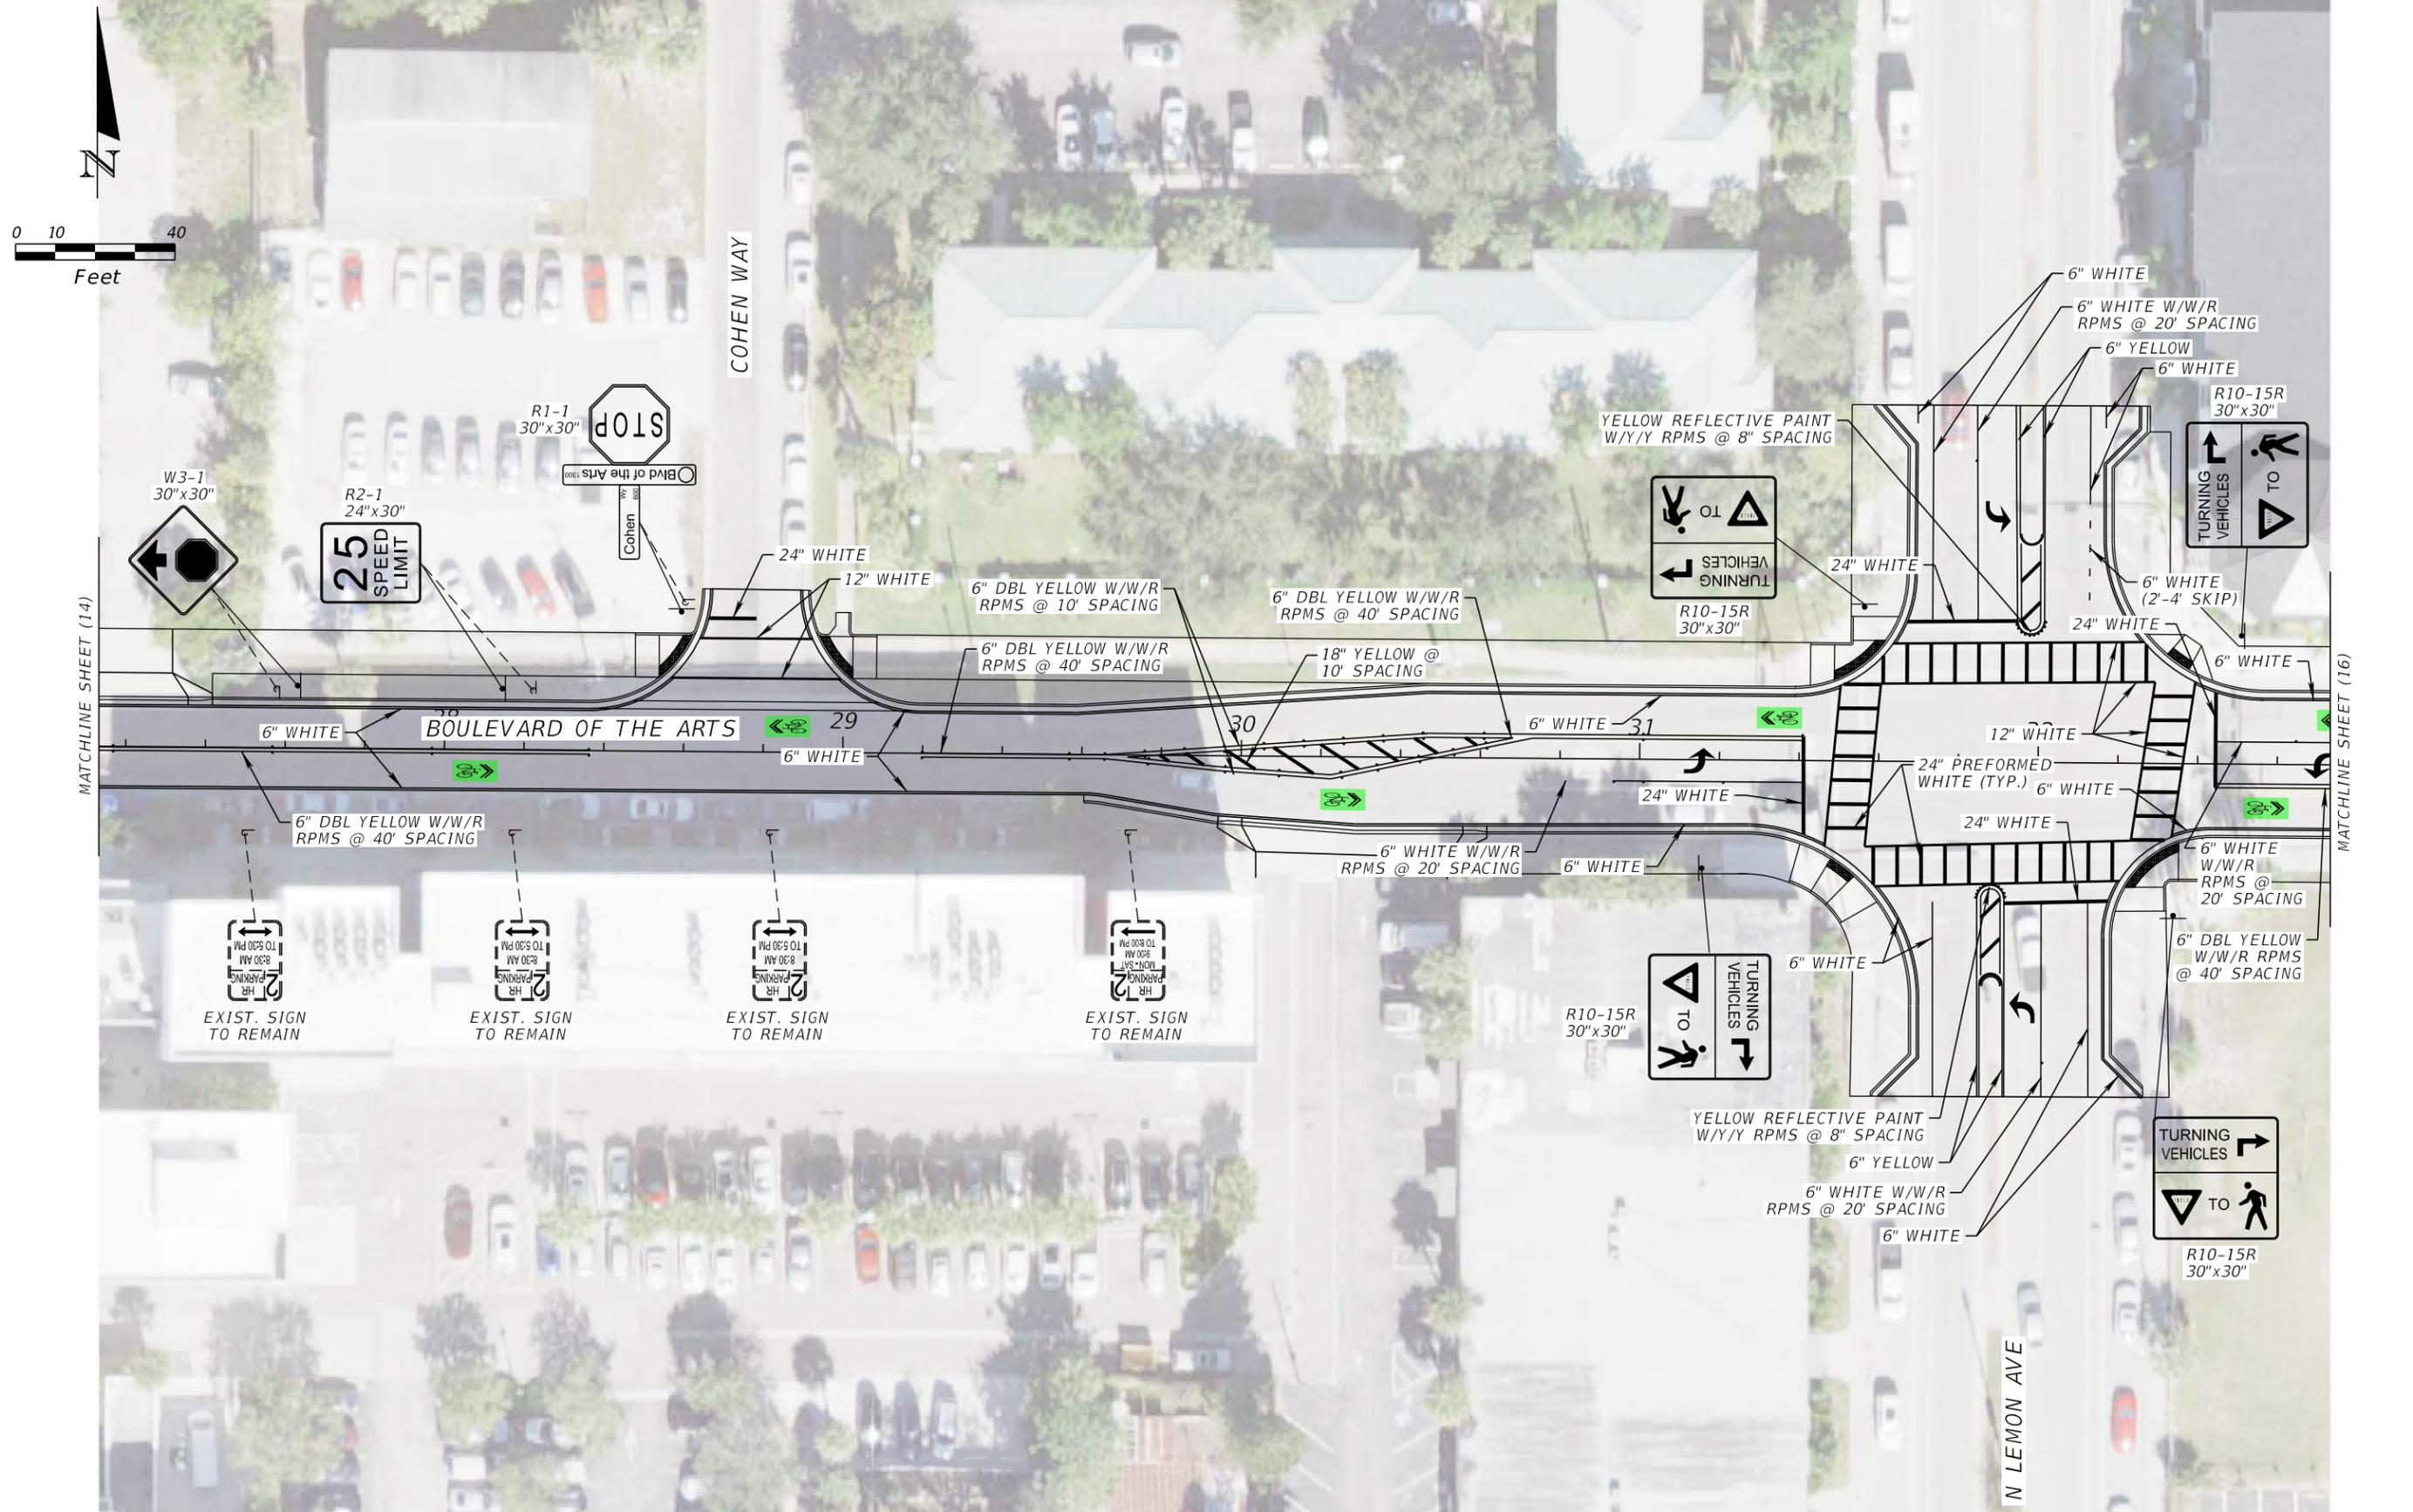

REVISIONS				HNTB CORPORATION 201 N. FRANKLIN STREET, SUITE 1200 TAMPA, FL 33602 PHONE: (813) 402-4150  BENJAMIN S RODGERS, P.E. NO. 80350	CITY OF SARASOTA  10TH STREET & BOULEVARD OF THE ARTS	SIGNING & PAVEMENT MARKINGS PLAN (15)	SHEET NO.
DATE	DESCRIPTION	DATE	DESCRIPTION				S-16



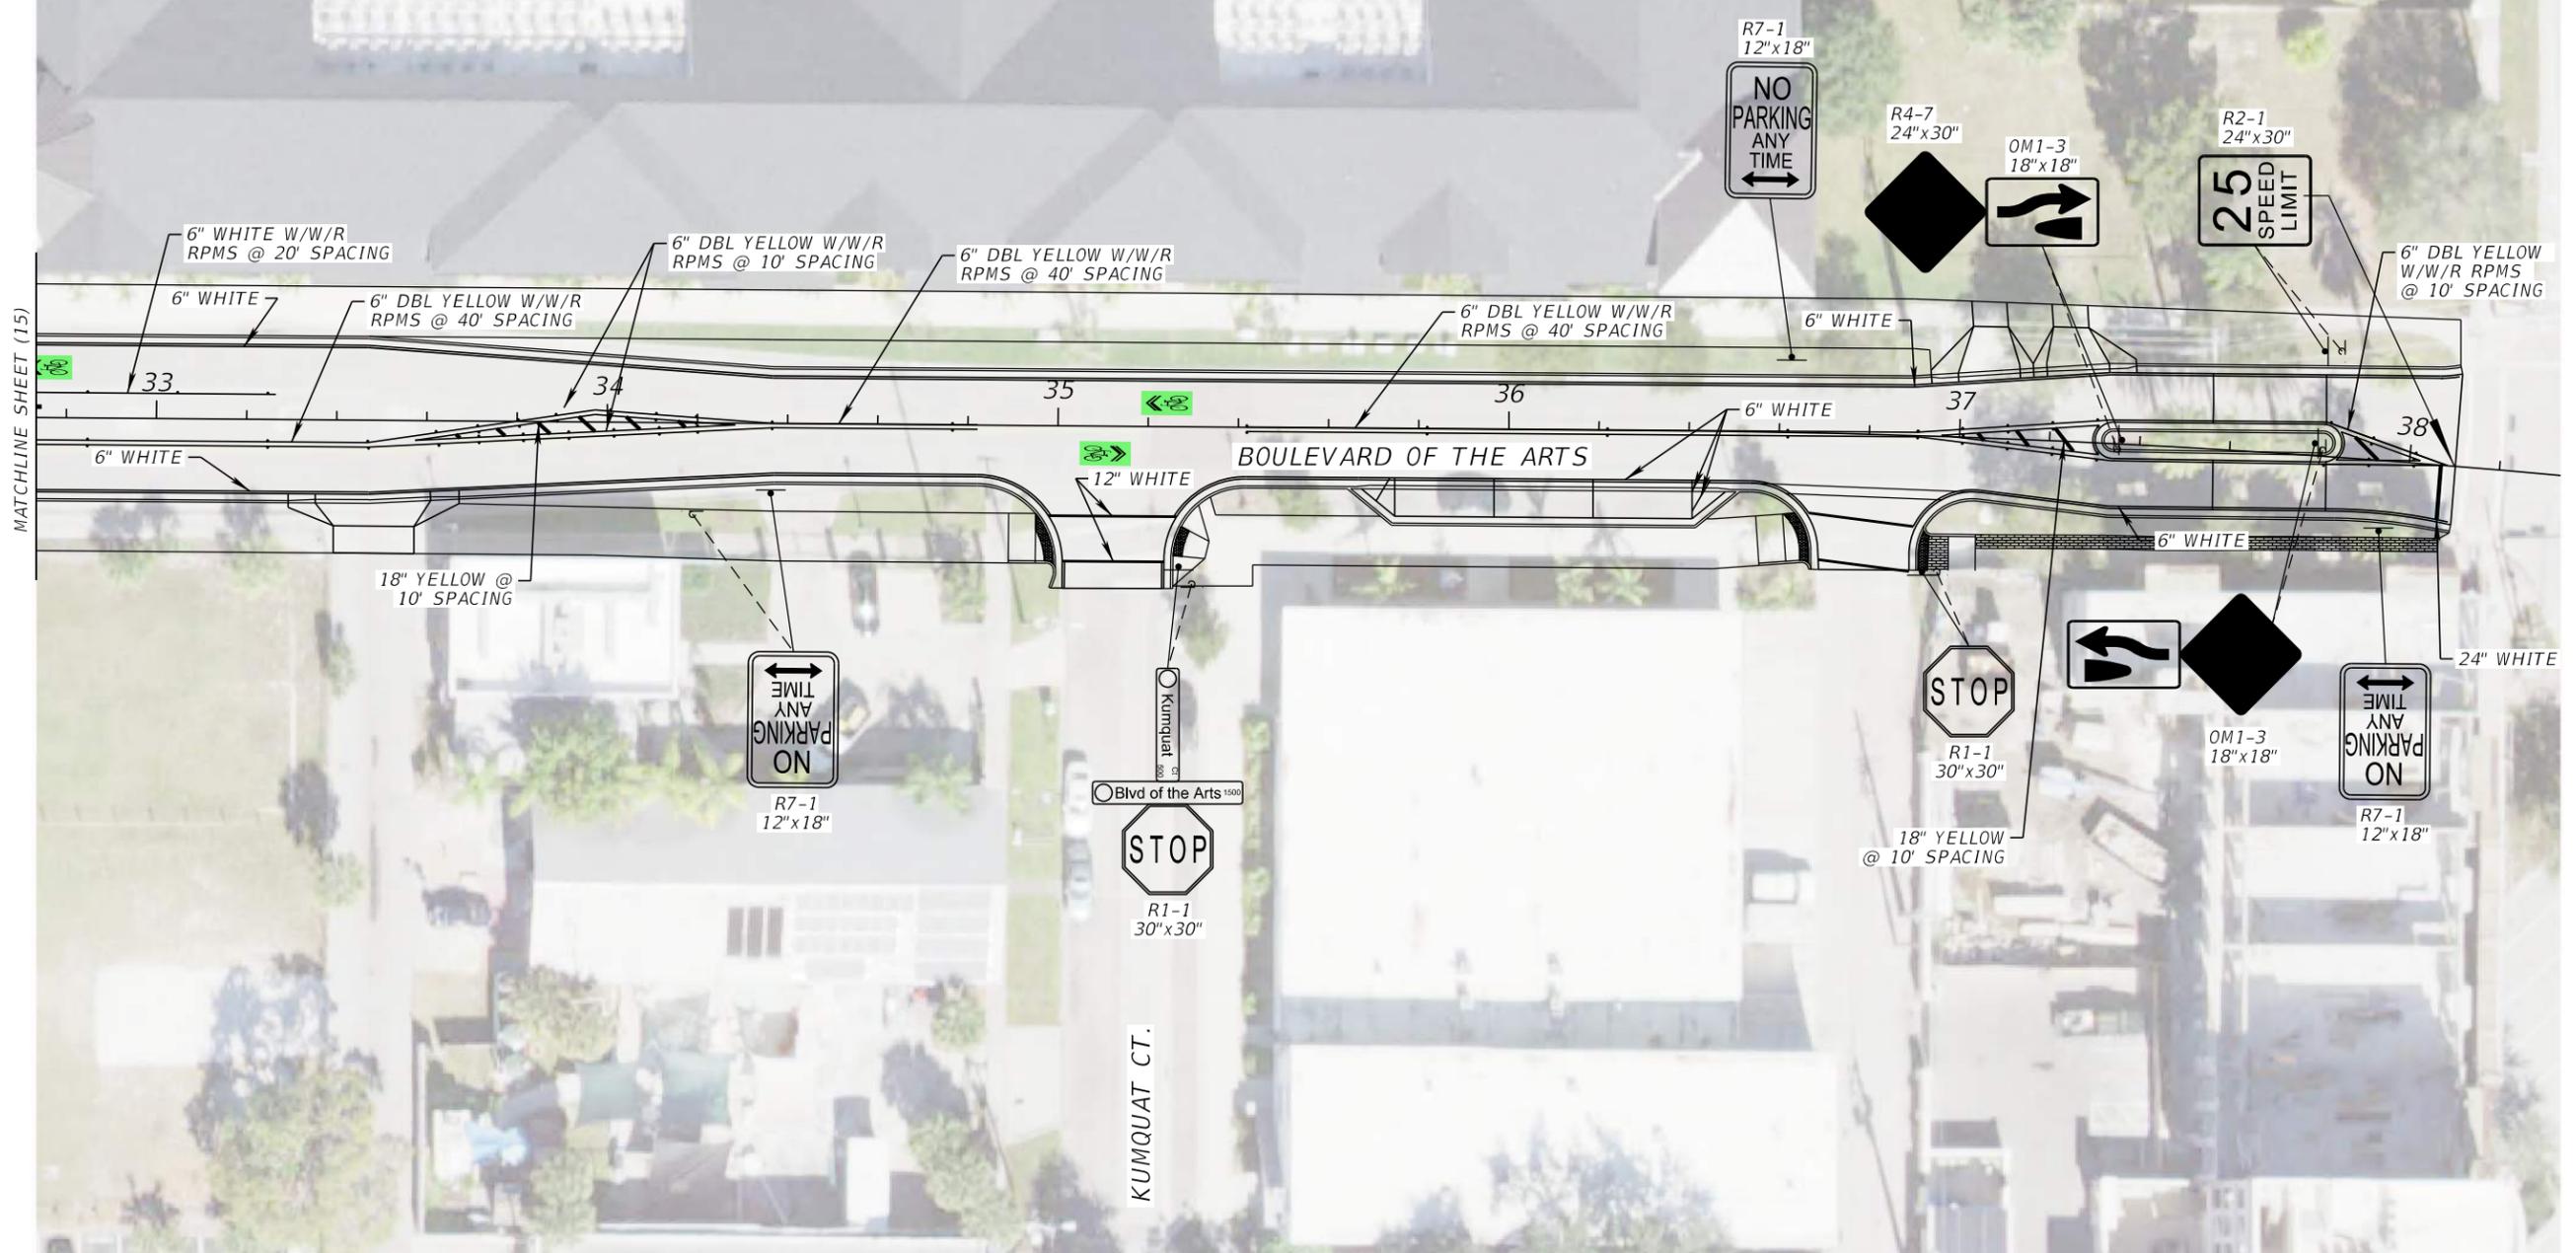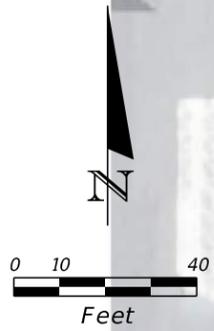

REVISIONS			
DATE	DESCRIPTION	DATE	DESCRIPTION

HNTB CORPORATION  
 201 N. FRANKLIN STREET, SUITE 1200  
 TAMPA, FL 33602  
 PHONE: (813) 402-4150  
 BENJAMIN S RODGERS, P.E. NO. 80350

CITY OF SARASOTA  
 10TH STREET &  
 BOULEVARD OF THE ARTS

*SIGNING & PAVEMENT  
 MARKINGS PLAN (16)*

SHEET NO.  
 S-17