

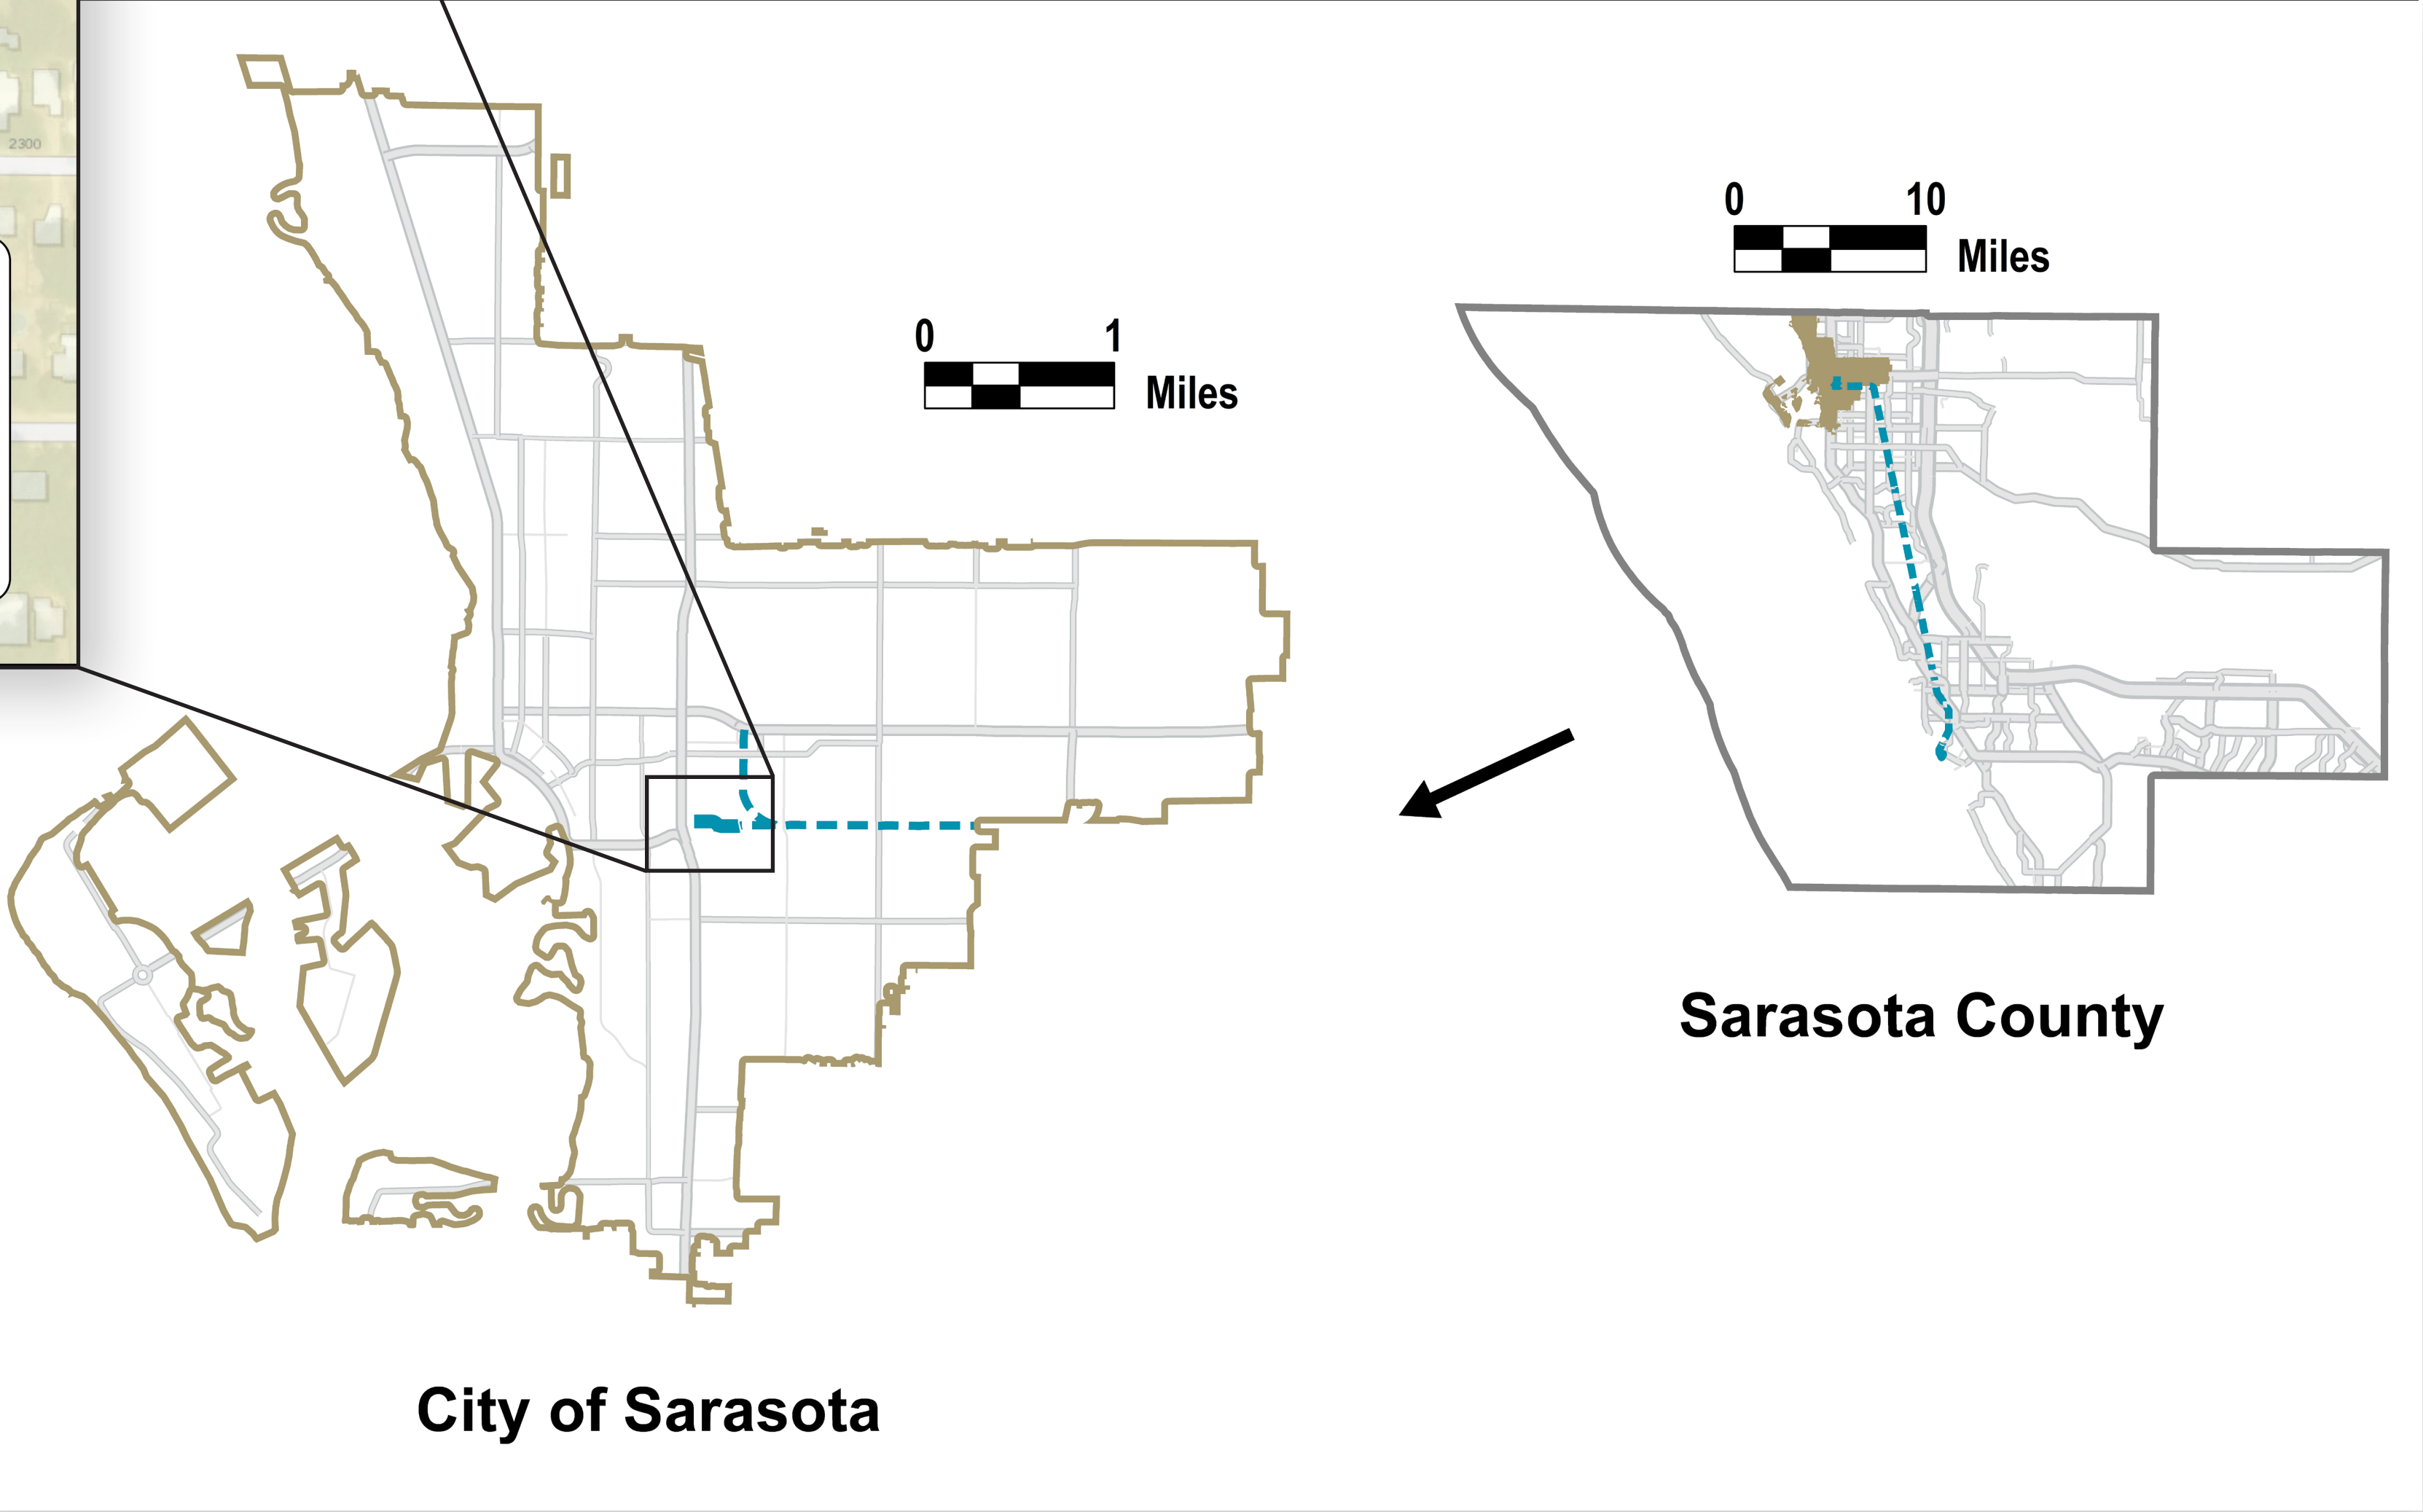


PROJECT LOCATION

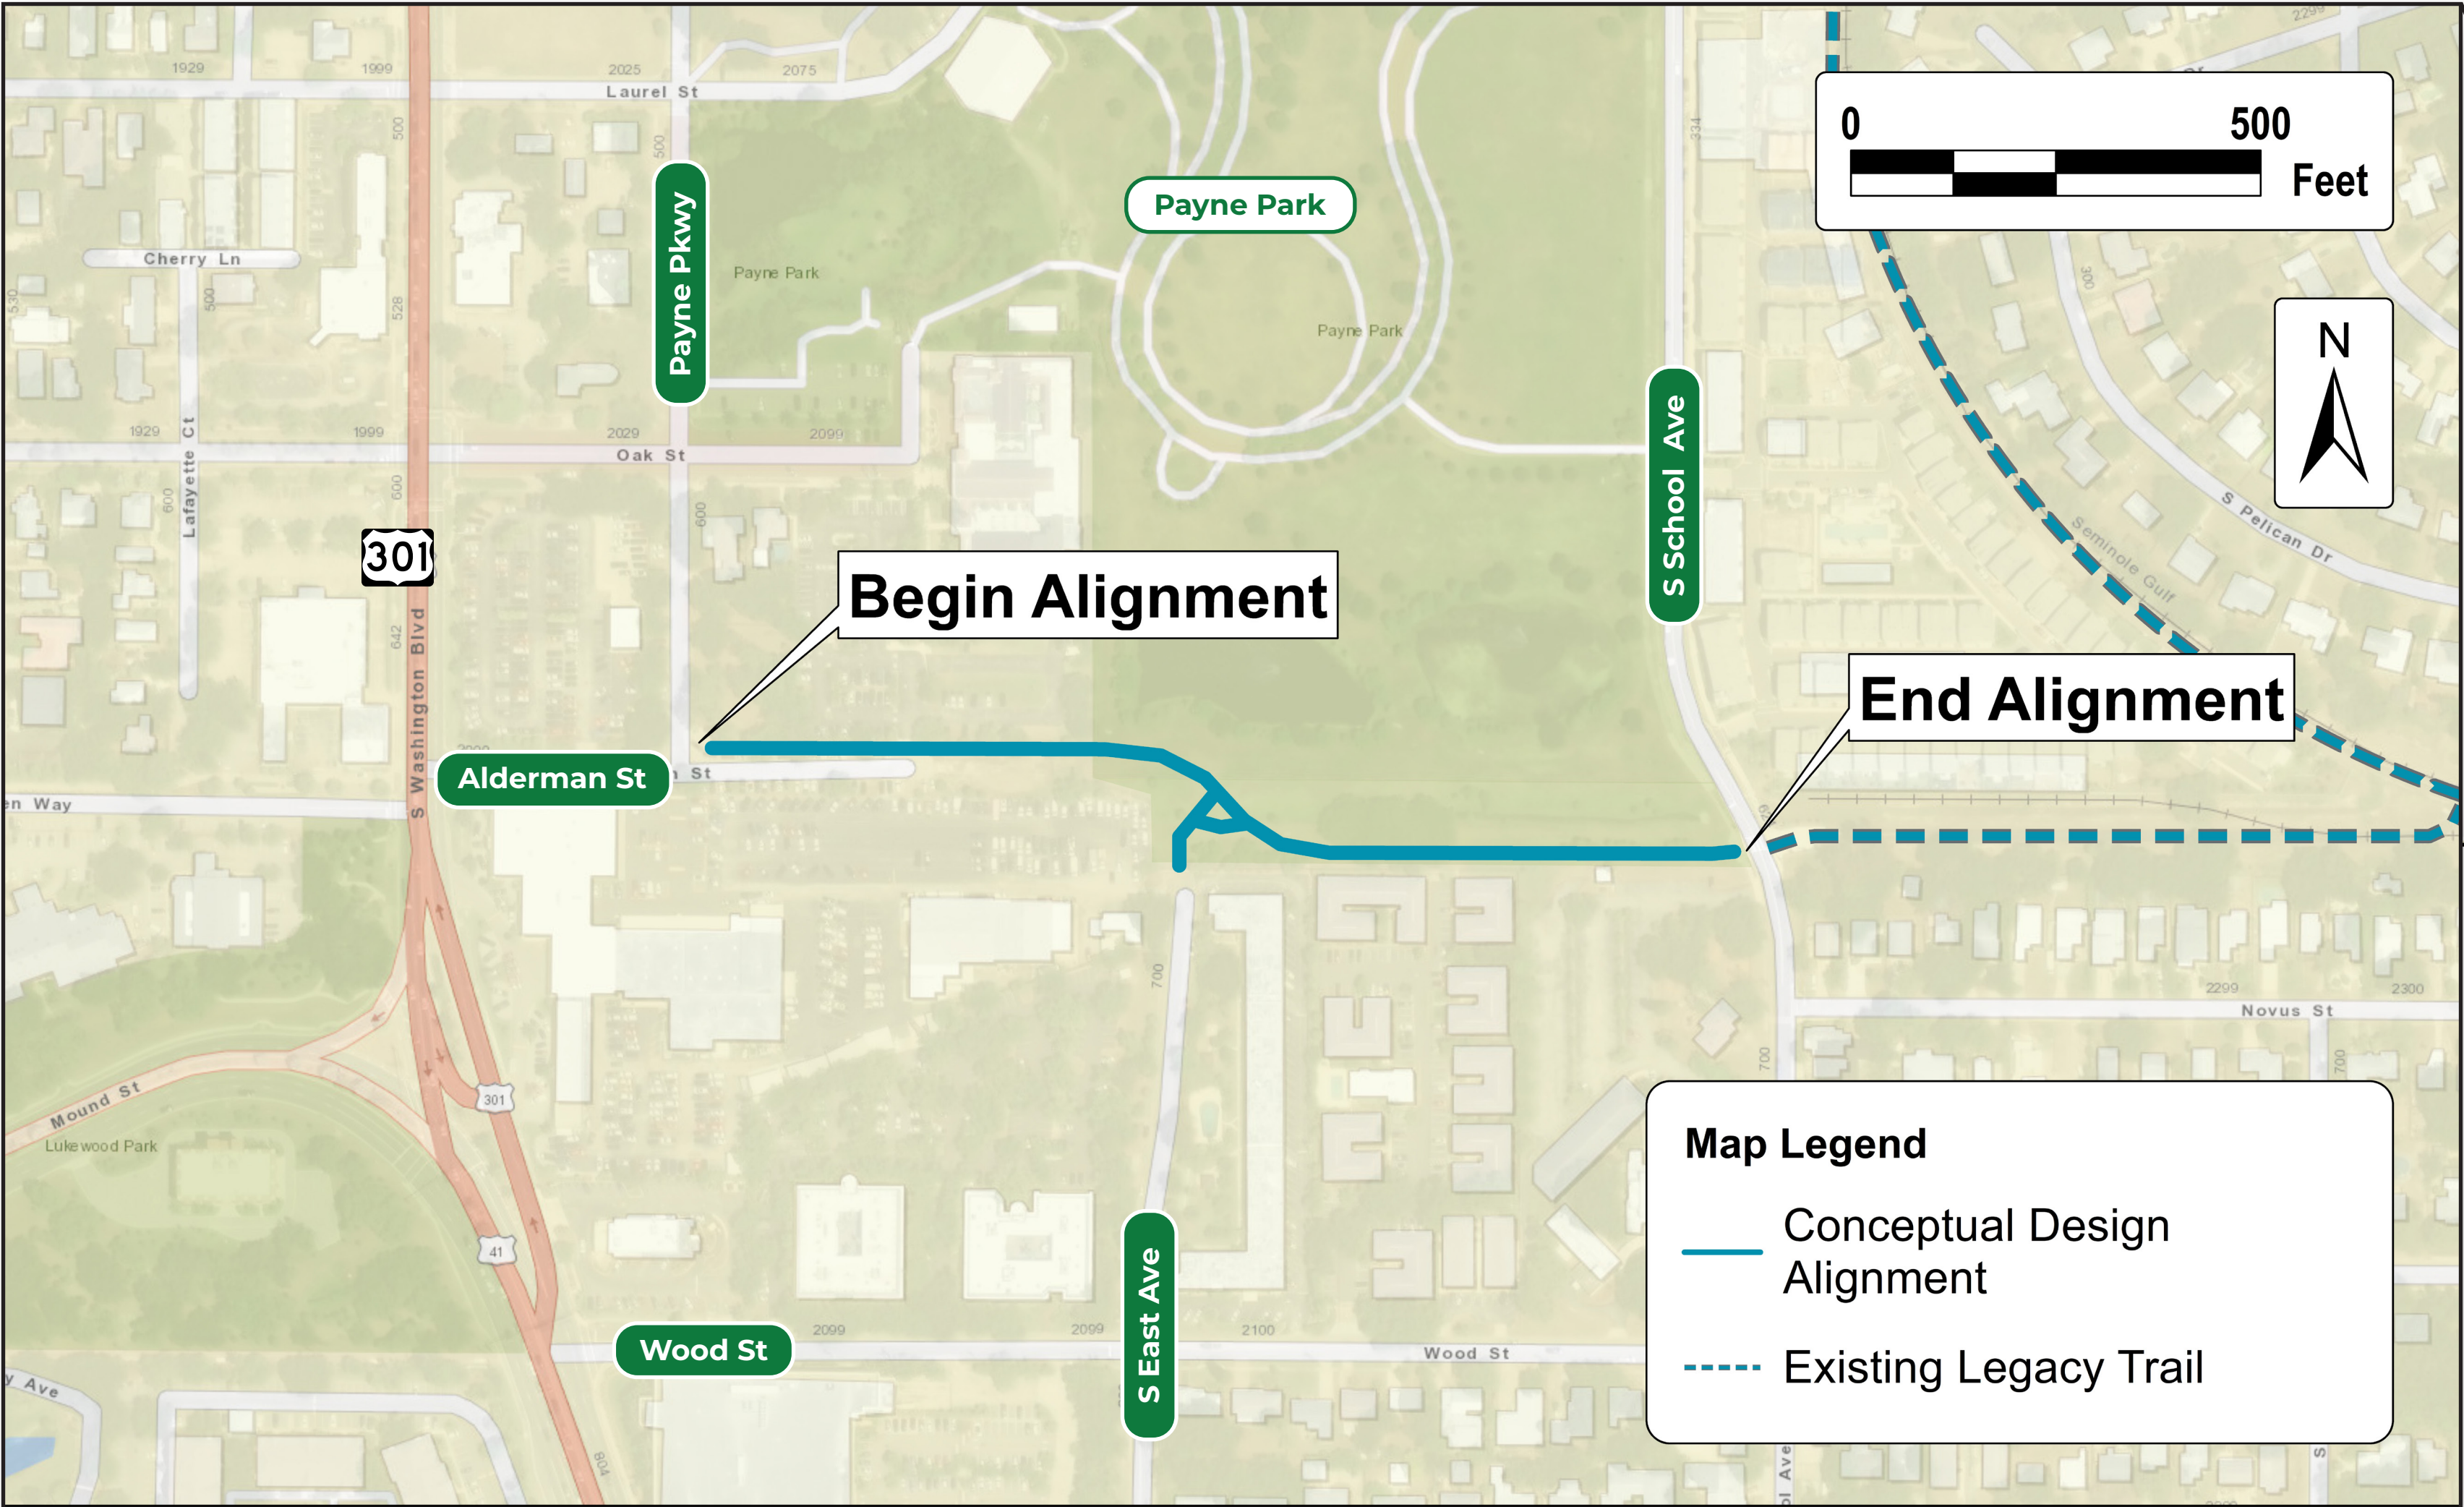

TRAIL TYPICAL SECTION


SECTION 1 - ALIGNMENT ALONG ALDERMAN STREET (FACING EAST)

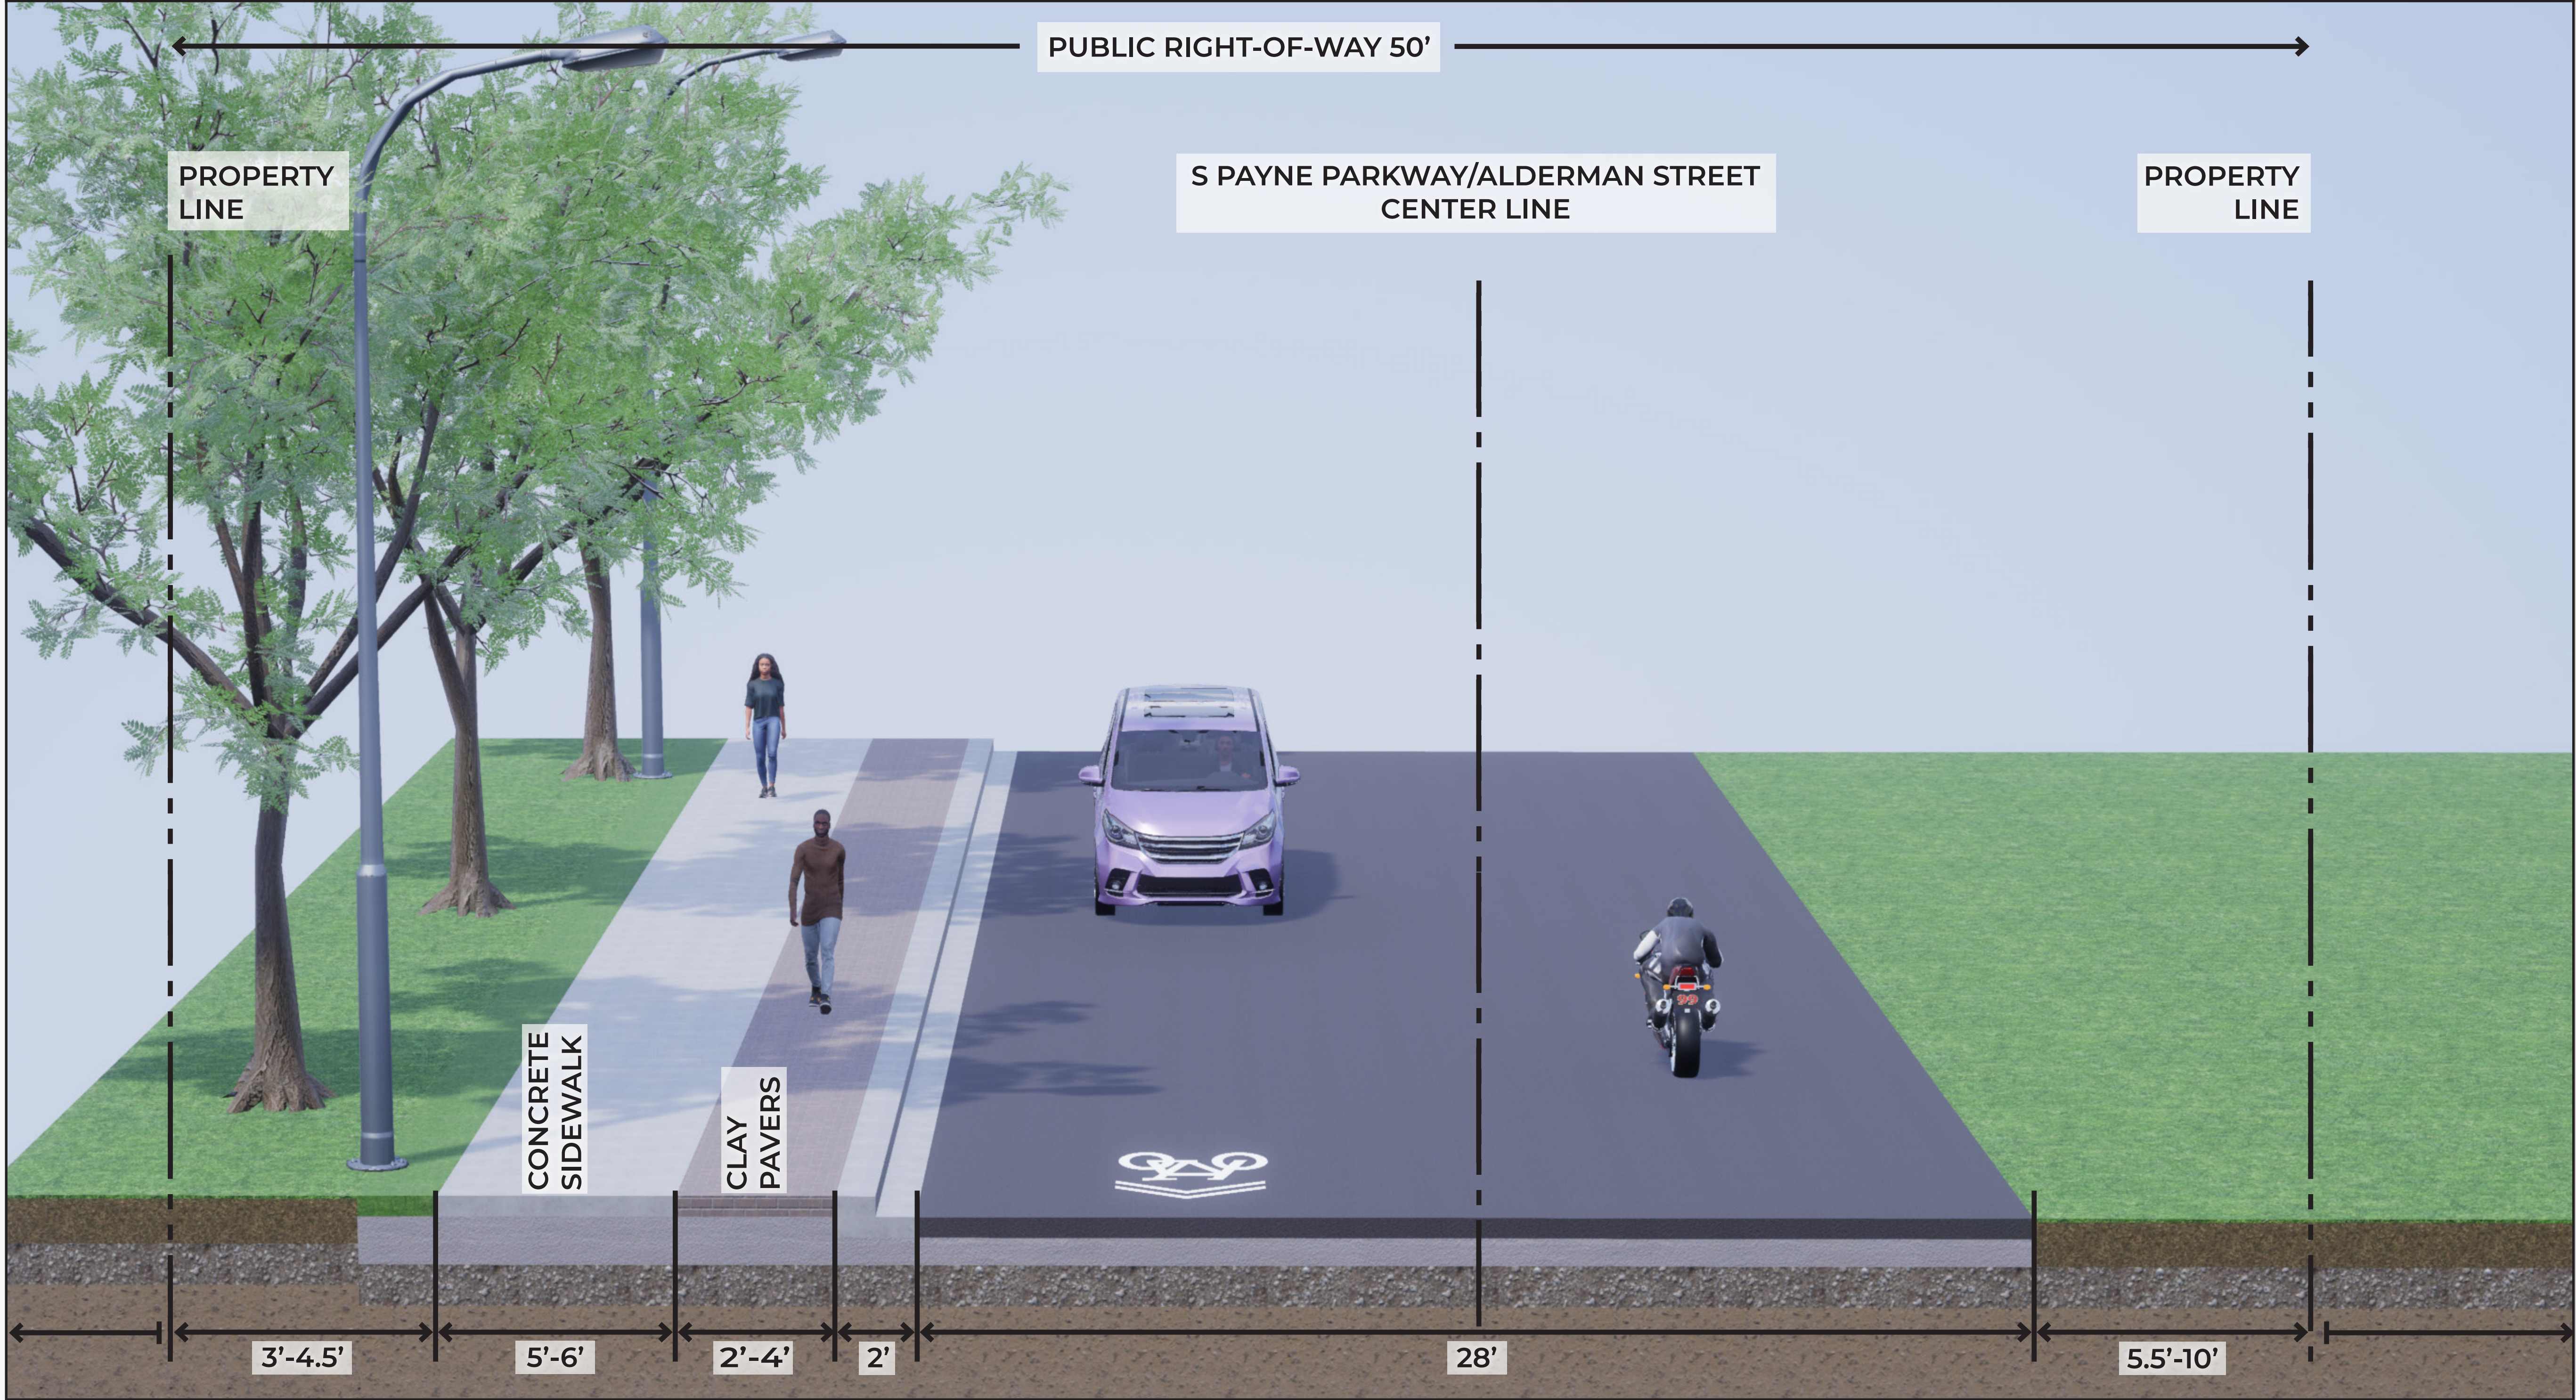

* These are approximate renderings and not meant to be an exact representation of hardware to be installed.



TRAIL TYPICAL SECTION

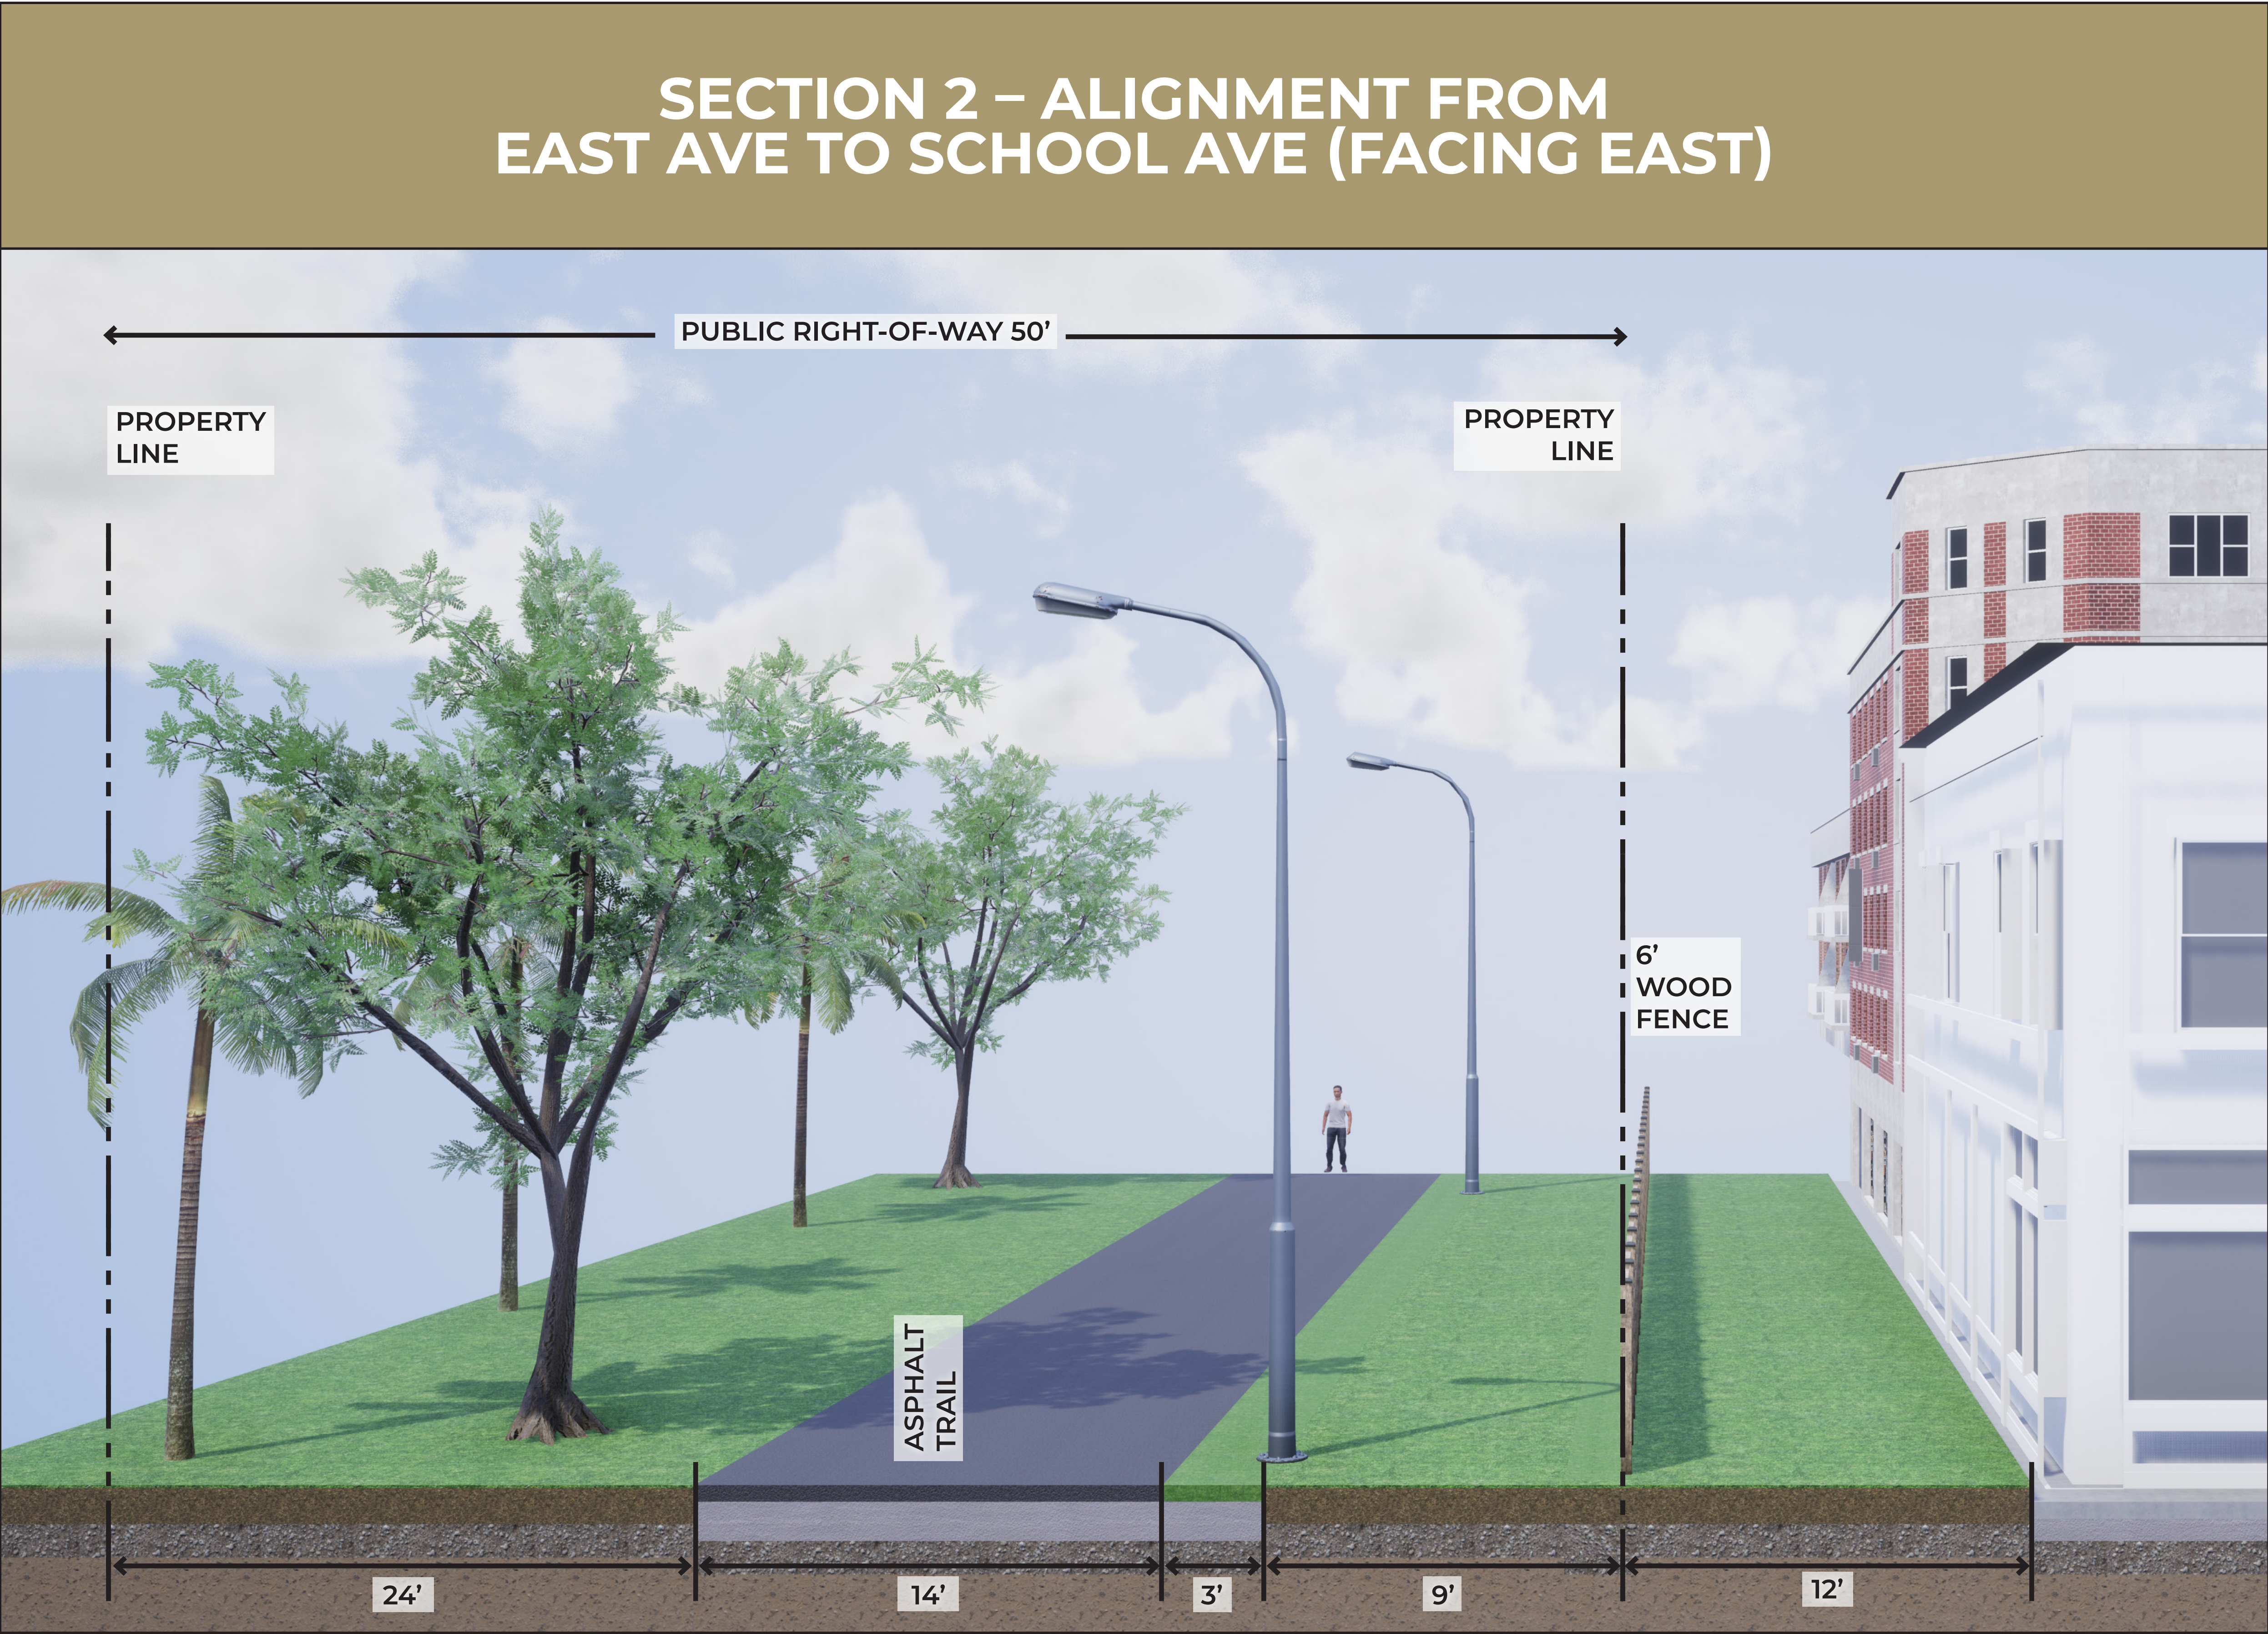

* These are approximate renderings and not meant to be an exact representation of hardware to be installed.



TITLE VI OF THE CIVIL RIGHTS ACT OF 1964

Pursuant to Title VI of the Civil Rights Act of 1964 and other federal and state authorities, the Agency will not exclude from participation in, deny the benefits of, or subject to discrimination anyone on the grounds of race, color, national origin, sex, age, disability, religion or family status.

HOW TO SUBMIT A COMMENT

JAKE BROWN

ADA Coordinator

Human Resources Department

Mailing Address:

111 S. Orange Ave, Ste 204
Sarasota, FL 34236

Phone: (941) 263-6299 **Fax:** (941) 263-6336

Email: ADACoordinator@sarasotafl.gov

Project Website:

www.SarasotaFL.gov/LegacyTrailPaynePark

CORINNE ARRIAGA

Project Manager

Transportation Planning

Mailing Address:

1761 12th Street
Sarasota, FL 34236

Phone: (941) 263-6362

Email: Corinne.Arriaga@SarasotaFL.gov



Scan to visit the project webpage on your smart device

